


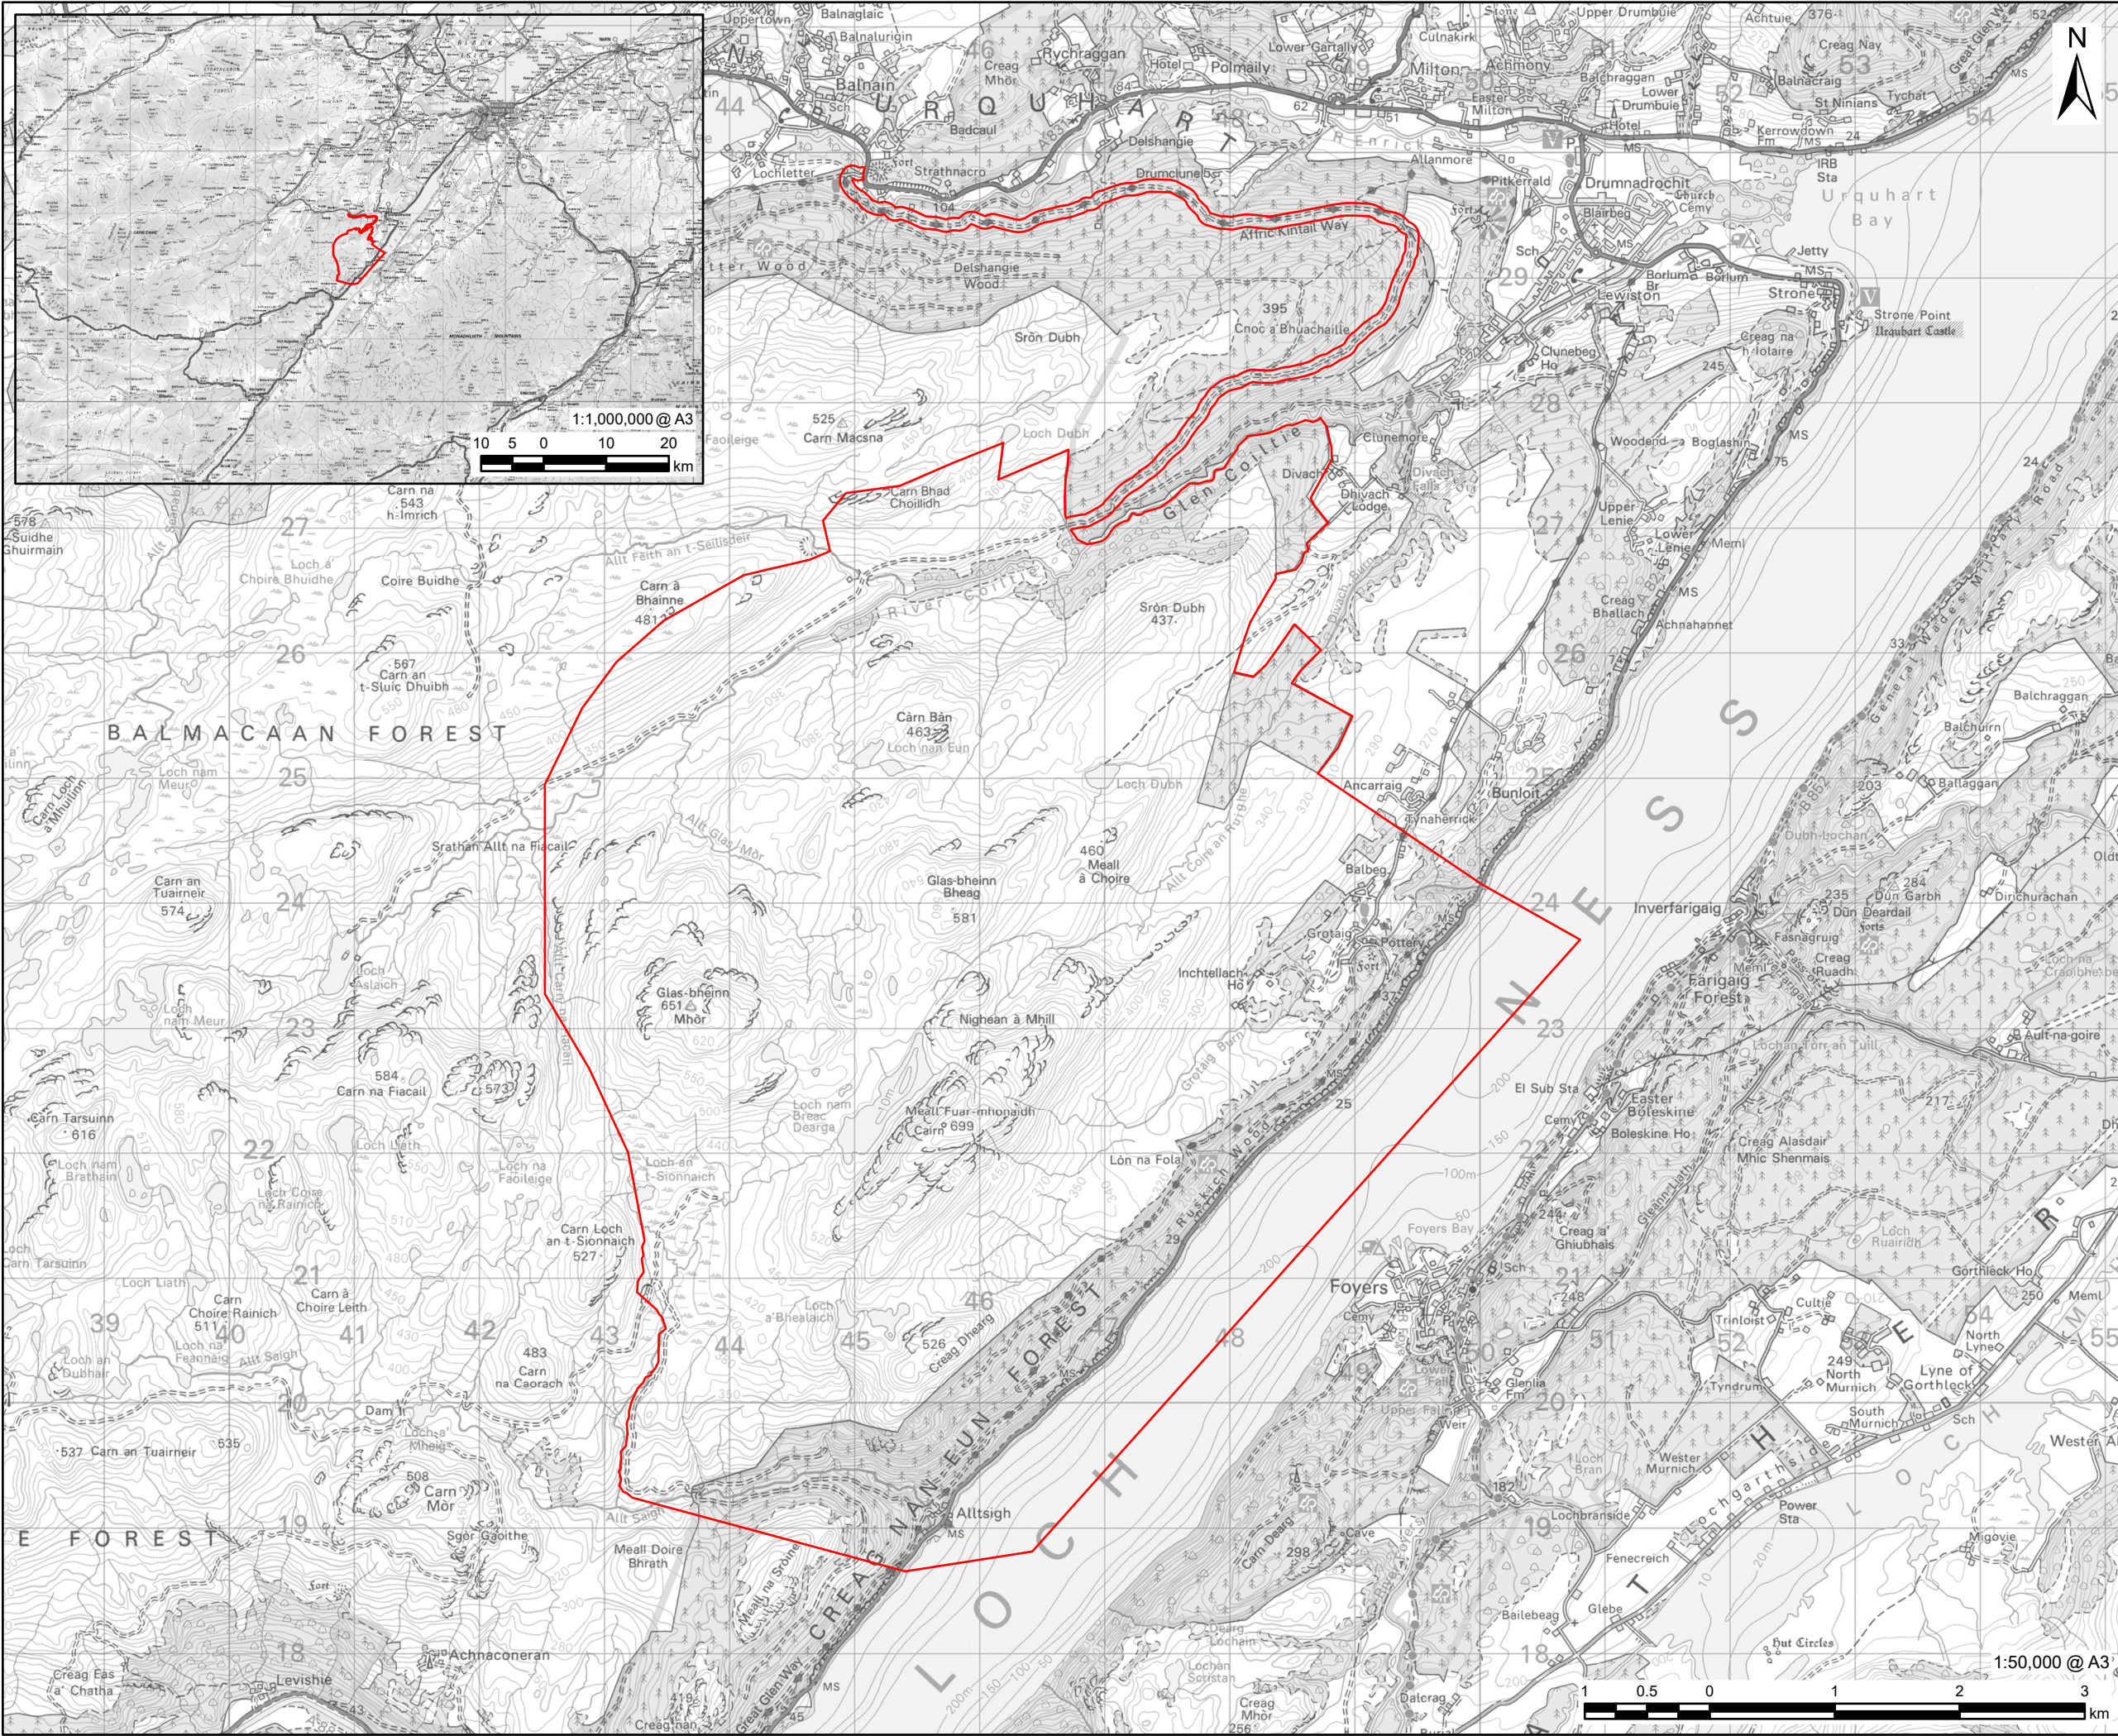

This drawing has been prepared for the use of AECOM's client. It may not be used, modified, reproduced or relied upon by third parties, except as agreed by AECOM or as required by law. AECOM accepts no responsibility, and denies any liability whatsoever, to any party that uses or relies on this drawing without AECOM's express written consent. Do not scale this document. All measurements must be obtained from the stated dimensions.

AECOM

PROJECT

Glen Earrach Pumped
Storage Hydro

CLIENT

Glen Earrach Energy Ltd.

CONSULTANT

AECOM Limited
177 Bothwell Street
Glasgow
G2 7ER
www.aecom.com

LEGEND

Red Line Boundary

NOTES

Contains Ordnance Survey Data © Crown
Copyright 2025. All rights reserved. Ordnance
Survey Licence AC0000808122

ISSUE PURPOSE

FINAL

PROJECT NUMBER

60719875

FIGURE TITLE

Site Location Plan

FIGURE NUMBER

Figure 1.1