


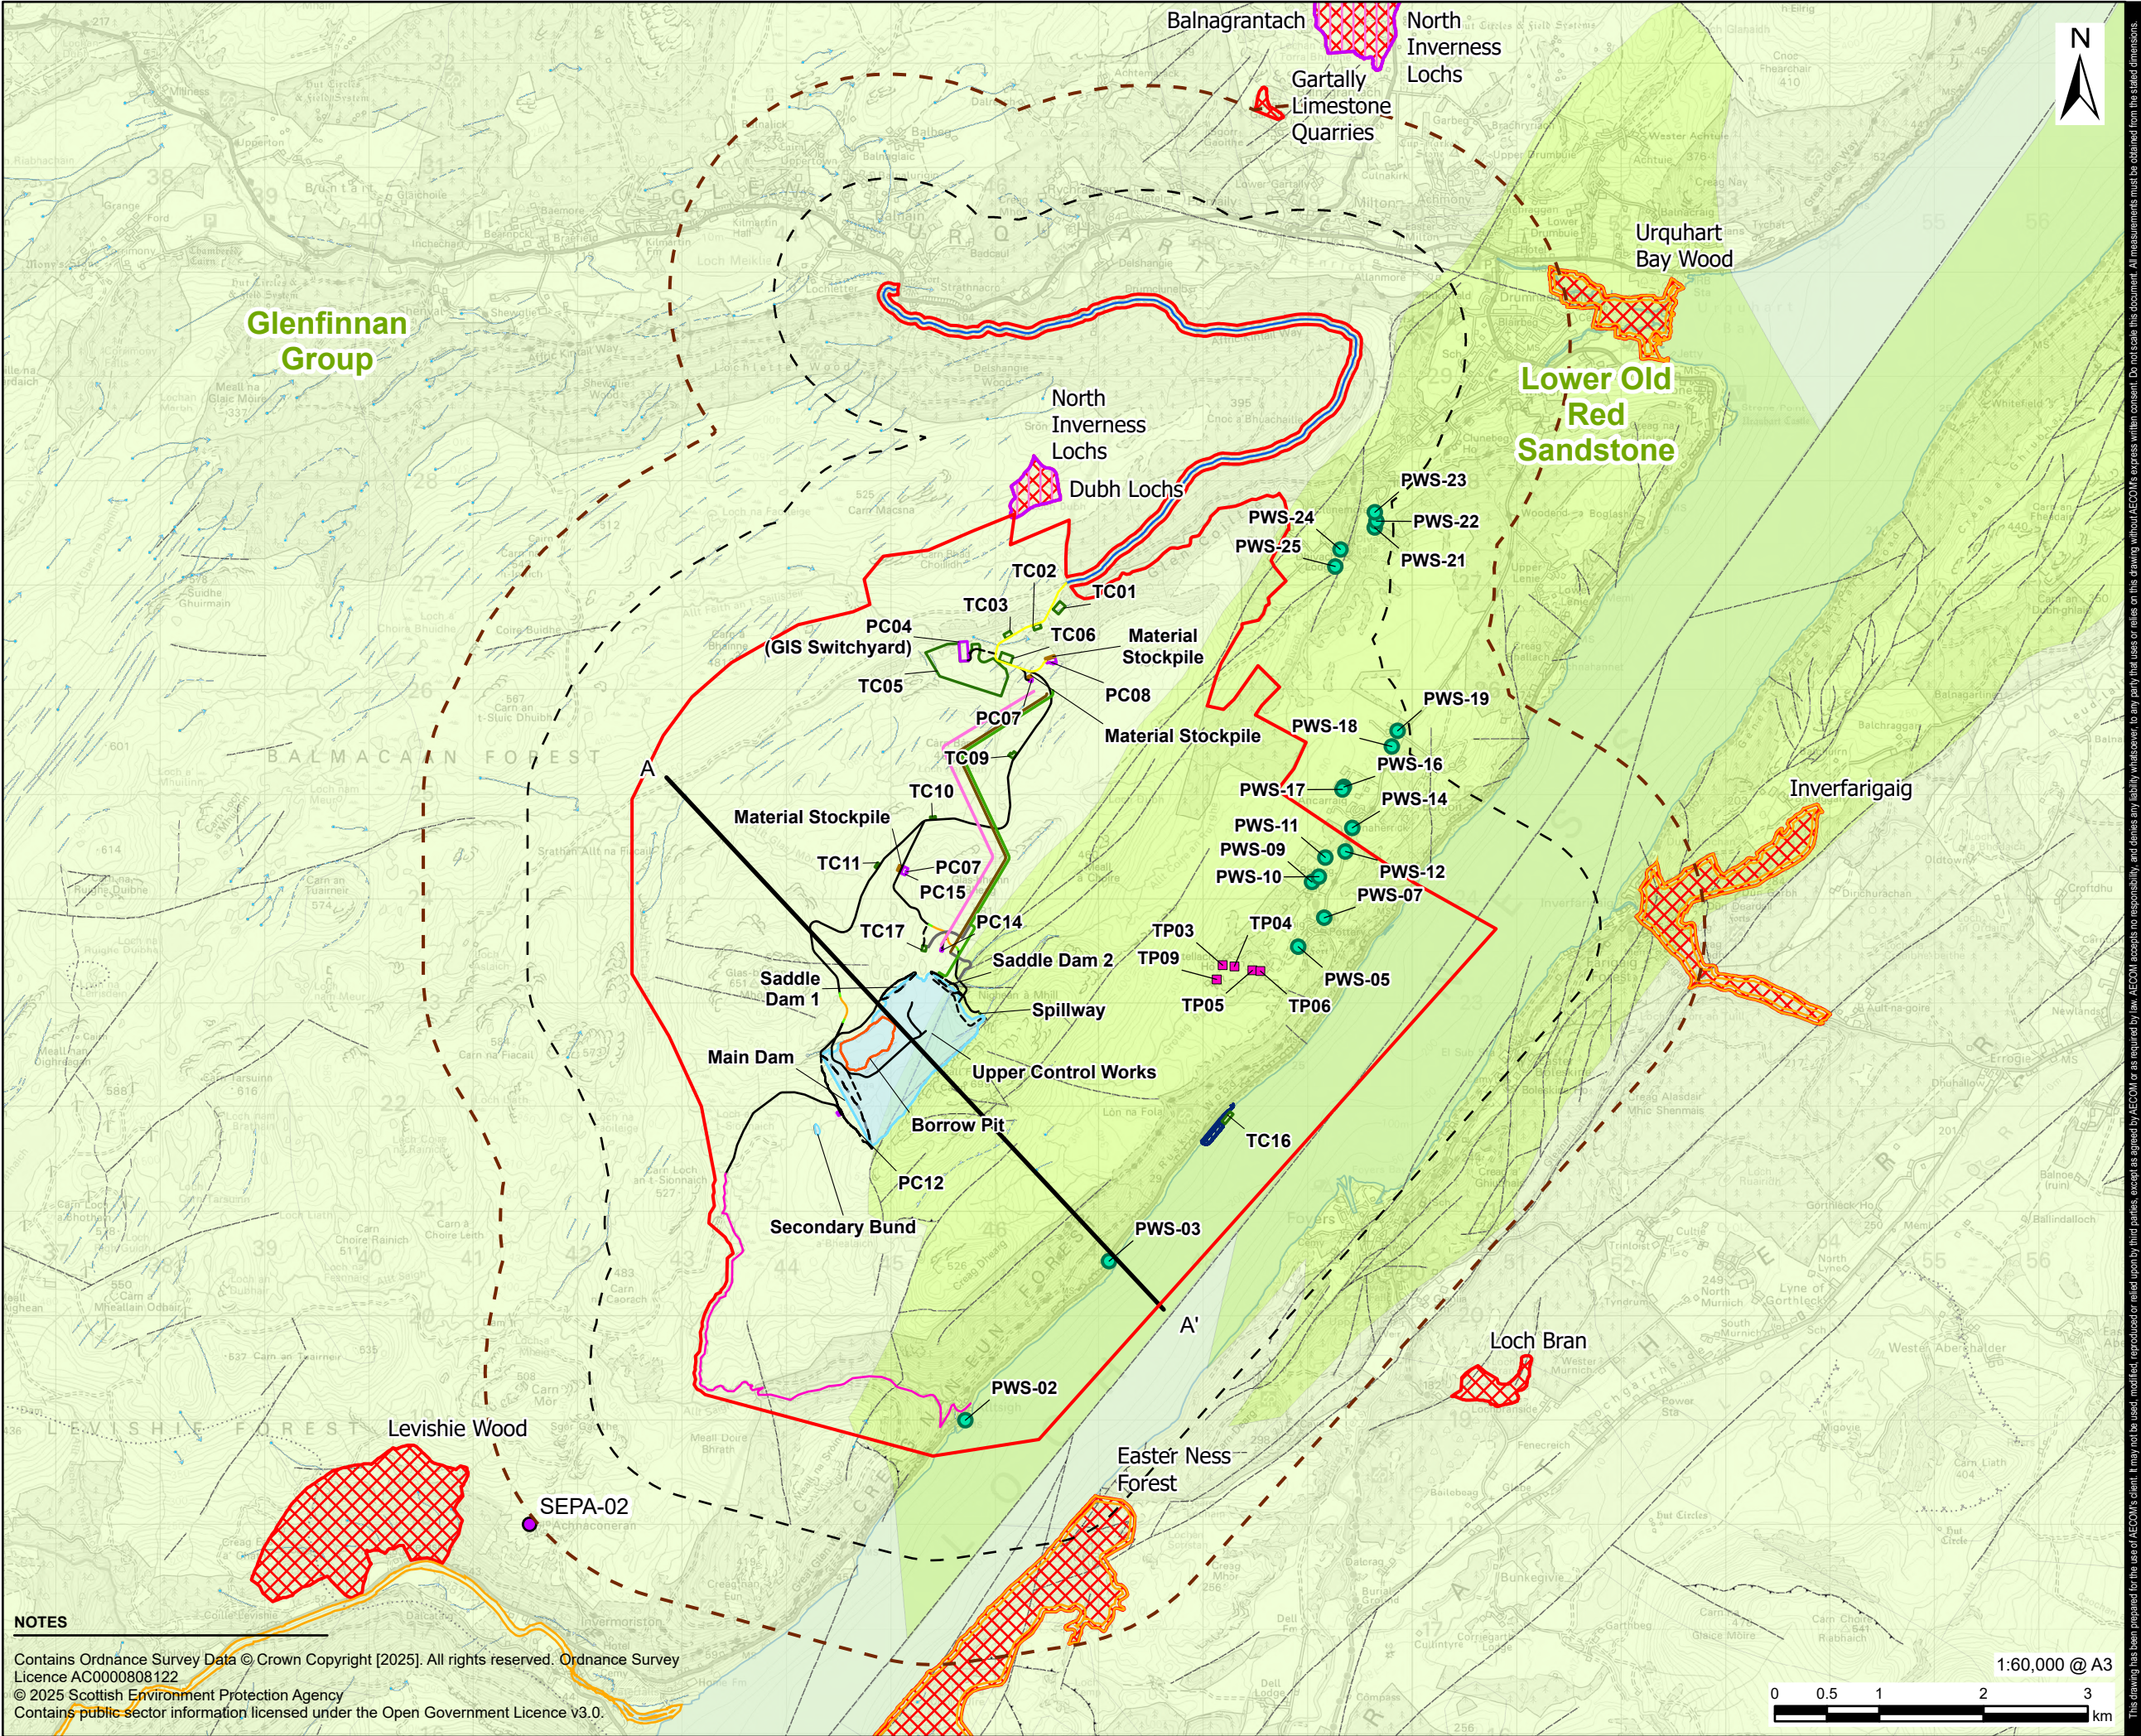

NOTES

Contains Ordnance Survey Data © Crown Copyright [2025]. All rights reserved. Ordnance Survey Licence AC0000808122
© 2025 Scottish Environment Protection Agency
Contains public sector information licensed under the Open Government Licence V3.0.

AECOM

PROJECT

Glen Earrach Pumped Storage Hydro

CLIENT

Glen Earrach Energy Ltd.

CONSULTANT

AECOM Limited
Aldgate Tower
2, Leman Street
London, E1 8FA
United Kingdom

LEGEND

- Red Line Boundary
- 1km Study Area
- 2km Study Area
- Cross Section
- Main Access Tunnel
- Cable Tunnel 1
- Cable Tunnel 2
- Auxiliary Tunnels
- Infrastructure Type
 - Permanent Compounds
 - Temporary Construction Compounds
 - Material Stockpile
 - Borrow Pit
 - Embankments & Spillway
- Headpond
 - Dam
 - Spillway
 - Borrow Pit
 - Top Water Level
 - Lower Control Works
- Access Tracks
 - Construction Phase - Permanent
 - Construction Phase - Permanent (Floating)
 - Construction Phase - Permanent (Floating Transition)
 - Construction Phase - Temporary (Construction)
 - Pre-Construction Phase - Existing
 - Pre-Construction Phase - Permanent
 - Operation Phase - Existing
- Designated Sites
 - Special Areas of Conservation
 - Special Protection Areas (SPA)
 - Sites of Special Scientific Interest (SSSI)
- Ground Water Features
 - SEPA Sampling Locations
 - Groundwater PWS
 - Trial Pits
 - Loch Ness

ISSUE PURPOSE

FINAL

PROJECT NUMBER

60719875

FIGURE TITLE

Groundwater Receptors

FIGURE NUMBER

Figure 10.2