


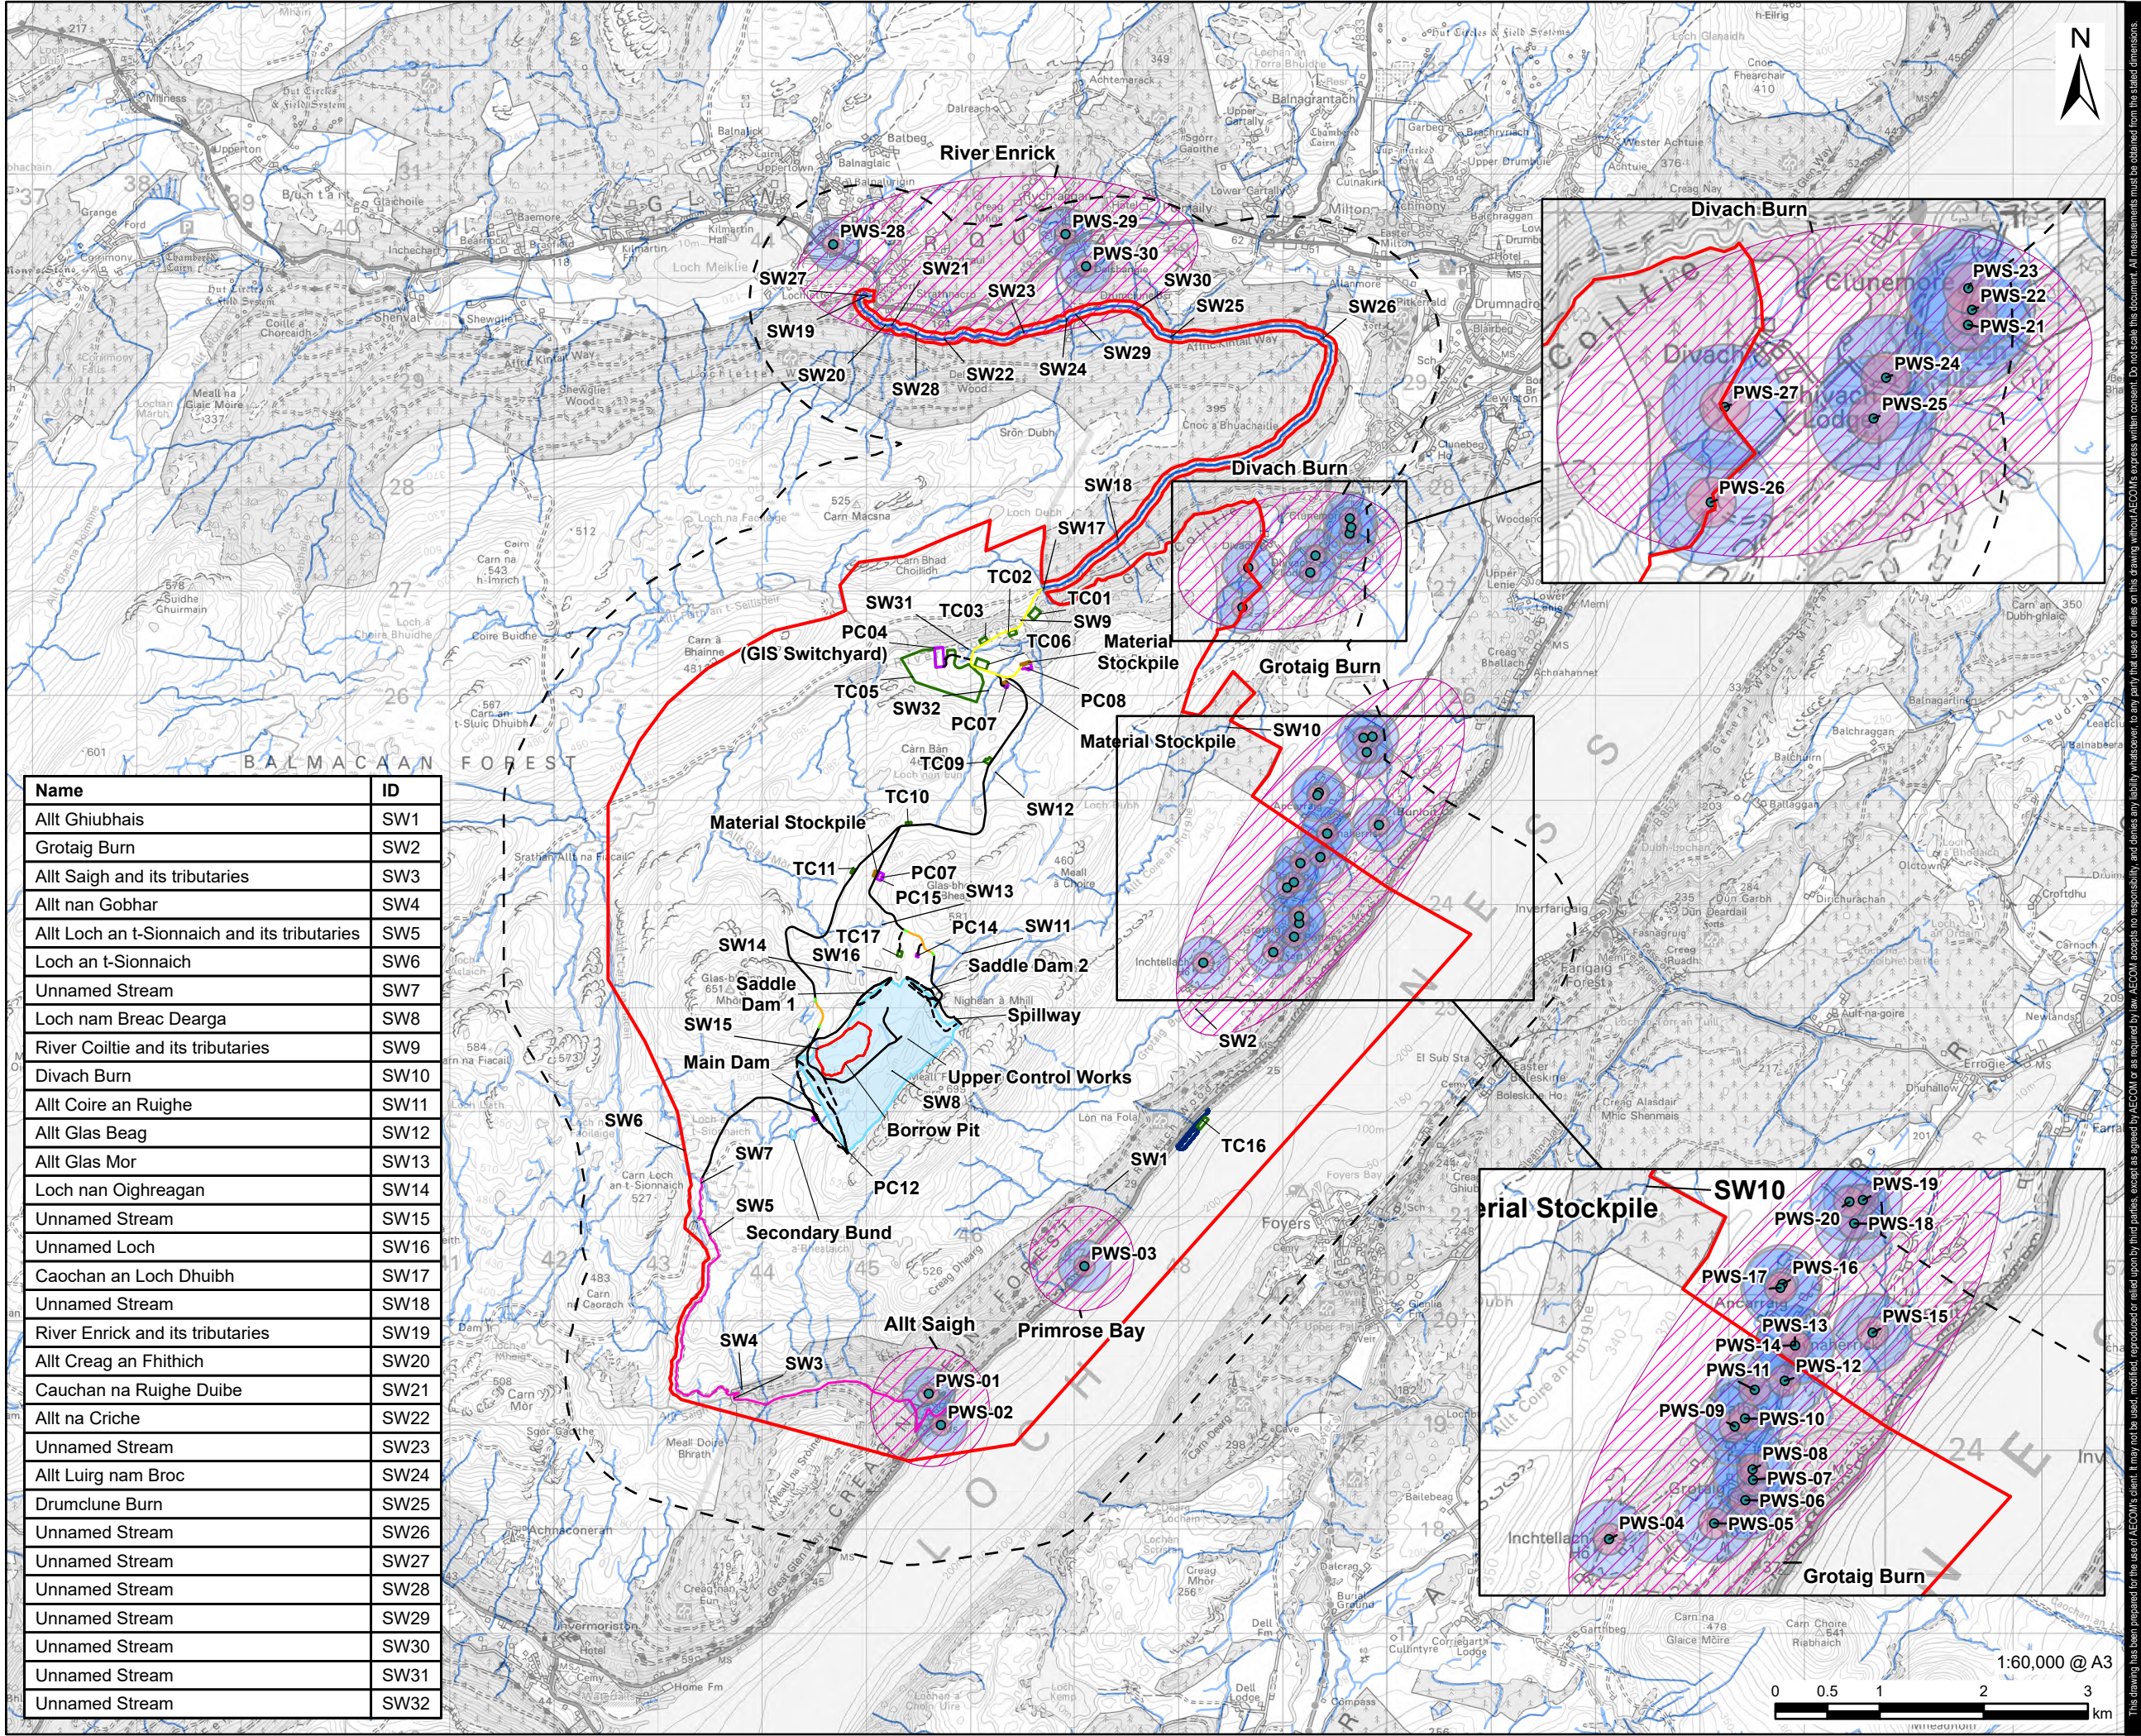

AECOM

PROJECT

Glen Earrach Pumped
Storage Hydro

CLIENT

Glen Earrach Energy Ltd.

CONSULTANT

AECOM Limited
Aldgate Tower
2, Leman Street
London, E1 8FA
United Kingdom

LEGEND

- Red Line Boundary
- 1km Study Area
- Private Water Supply
- Private Water Supply 100m Buffer
- Private Water Supply 250m Buffer
- Areas
- Headpond
- Dam
- Spillway
- Borrow Pit
- Top Water Level
- Embankments & Spillway
- Borrow Pit
- Lower Control Works
- Access Tracks
- Construction Phase - Permanent
- Construction Phase - Permanent (Floating)
- Construction Phase - Permanent (Floating Transition)
- Construction Phase - Temporary (Construction)
- Pre-Construction Phase - Existing
- Pre-Construction Phase - Permanent
- Operation Phase - Existing
- Infrastructure Type
- Permanent Compounds
- Temporary Construction Compounds
- Material Stockpile
- Watercourse

NOTES

Contains Ordnance Survey Data © Crown
Copyright [2025]. All rights reserved.
Ordnance Survey Licence AC0000808122

ISSUE PURPOSE

FINAL

PROJECT NUMBER

60719875

FIGURE TITLE

Private Water Supplies

FIGURE NUMBER

Figure 10.3