


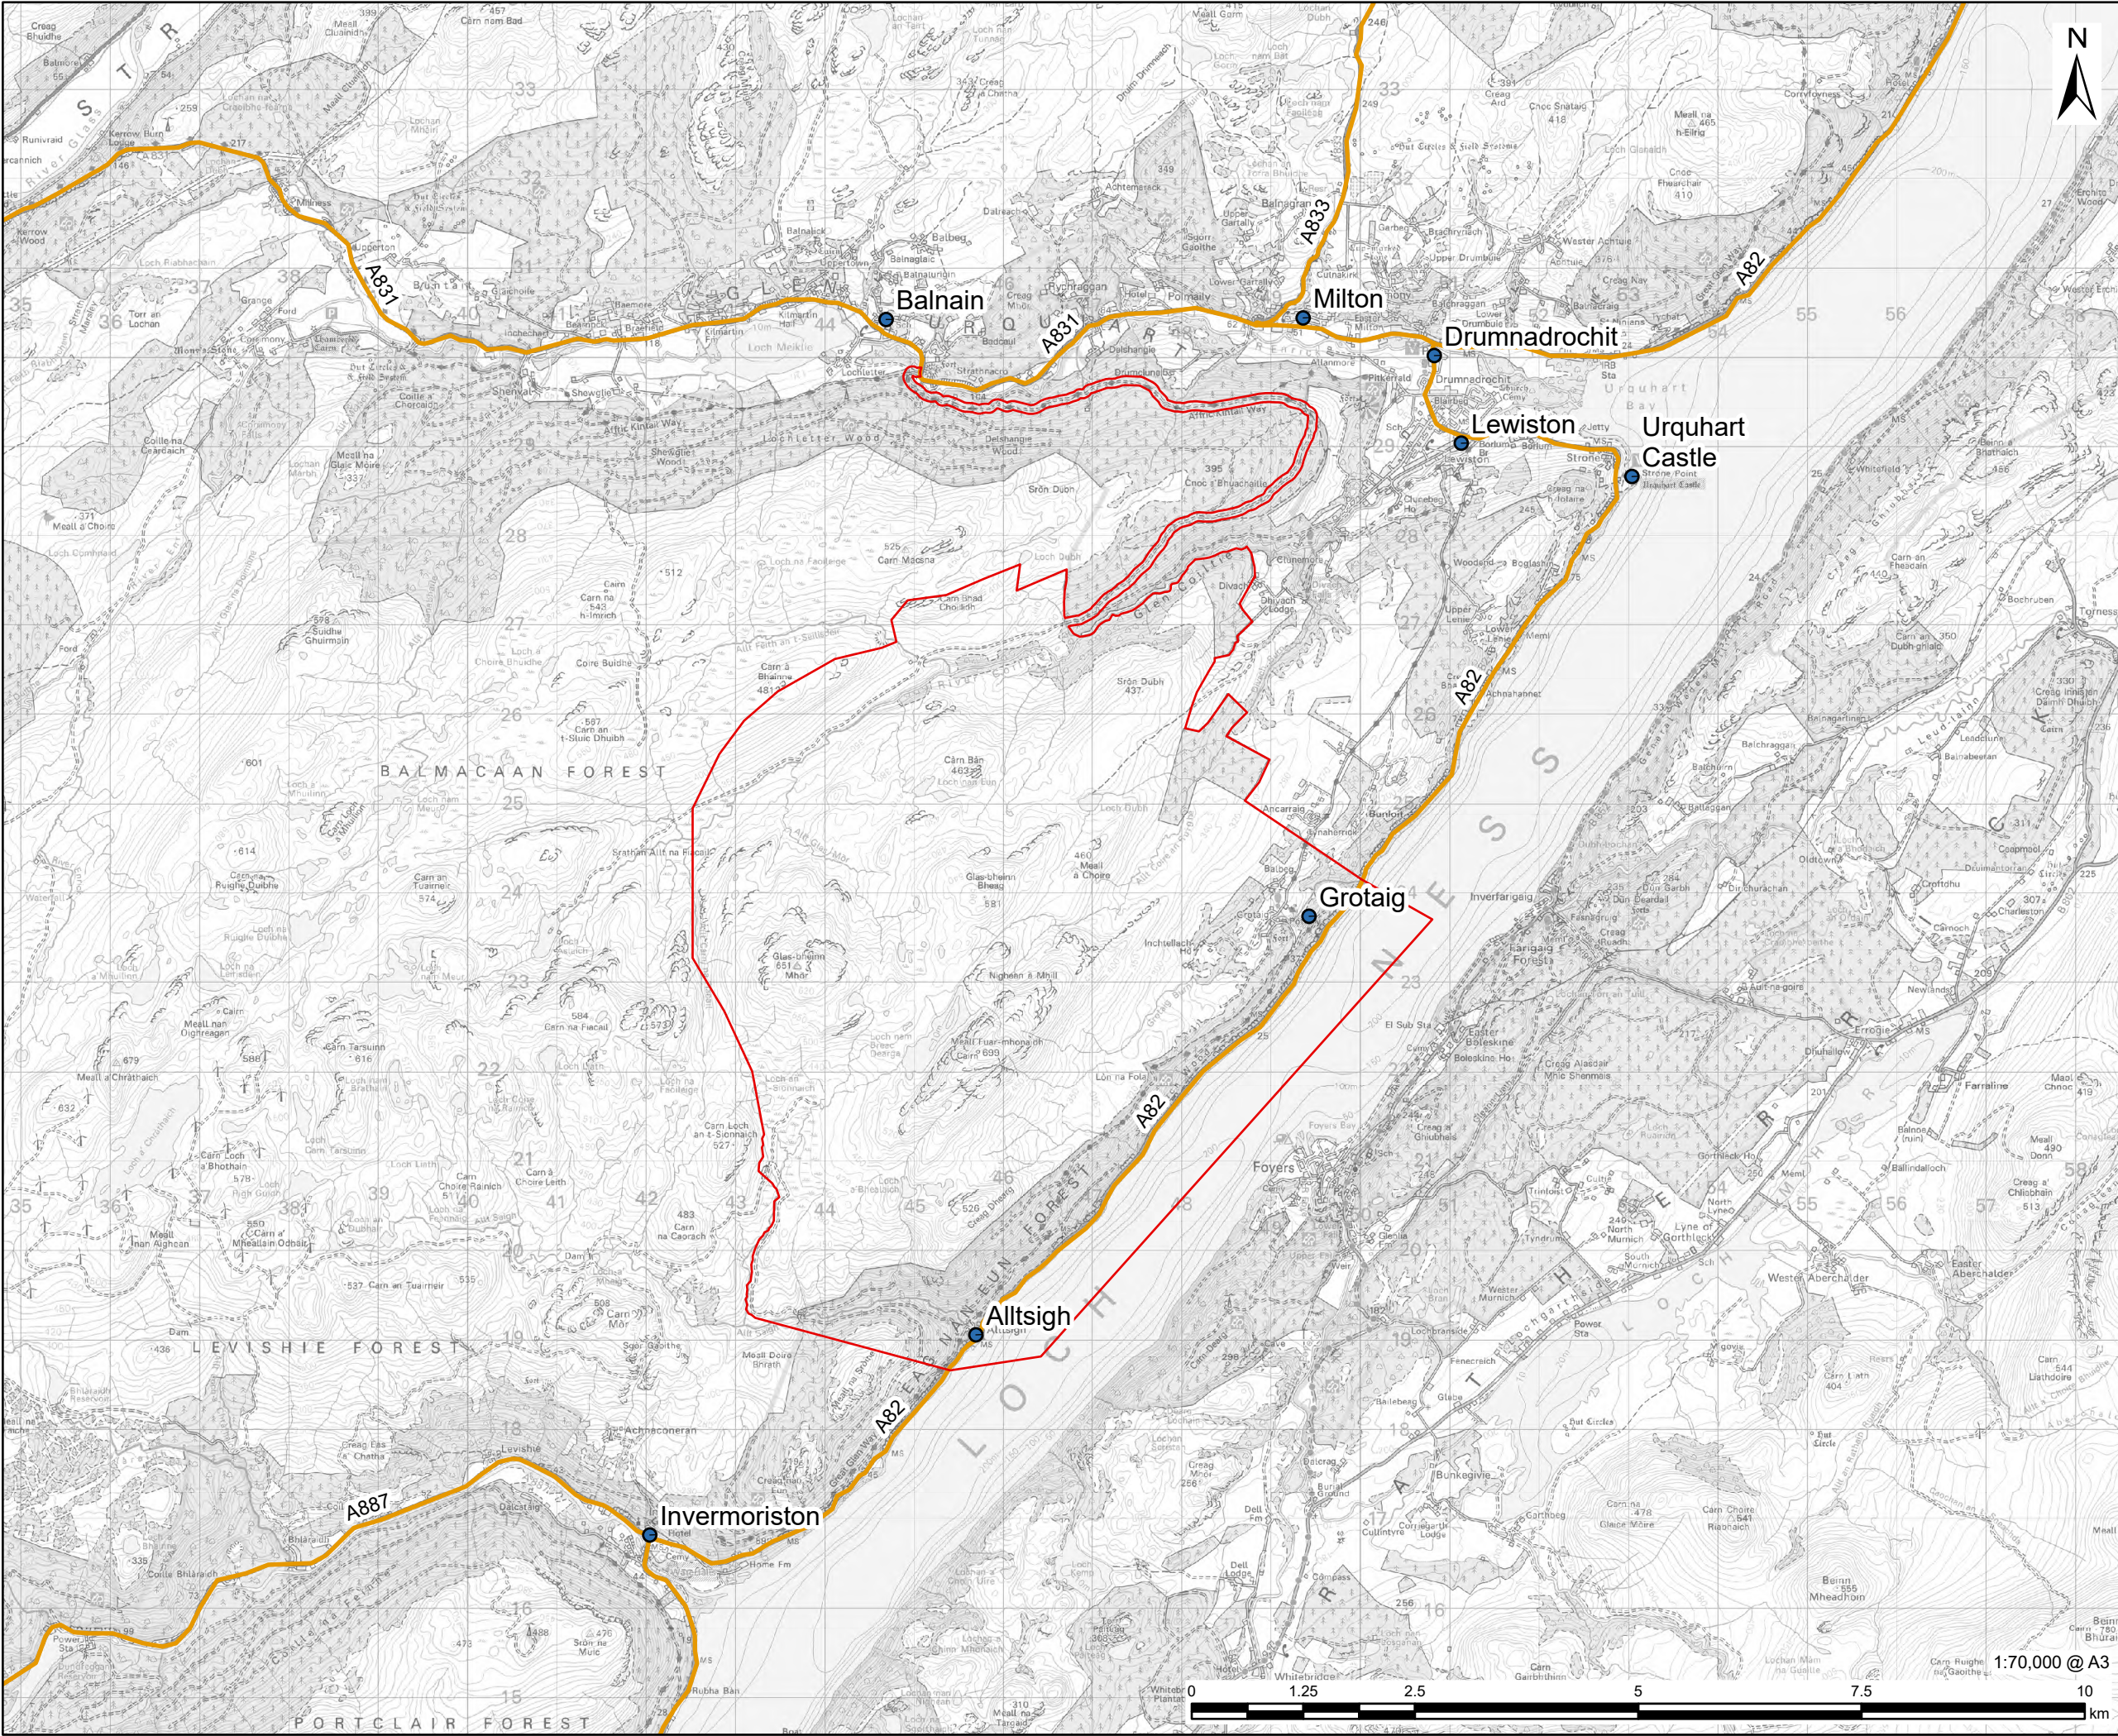

AECOM

PROJECT
Glen Earrach Pumped
Storage Hydro

CLIENT
Glen Earrach Energy Ltd.

CONSULTANT
AECOM Limited
Aldgate Tower
2, Leman Street
London, E1 8FA
United Kingdom

LEGEND
 Red Line Boundary
● Place Names
— Study Area Roads

NOTES
© Crown Copyright 2025. All rights reserved.
Ordnance Survey Licence AC0000808122.

ISSUE PURPOSE
FINAL
PROJECT NUMBER
60719875
FIGURE TITLE
Traffic and Movement Study Area

FIGURE NUMBER
Figure 13.1