


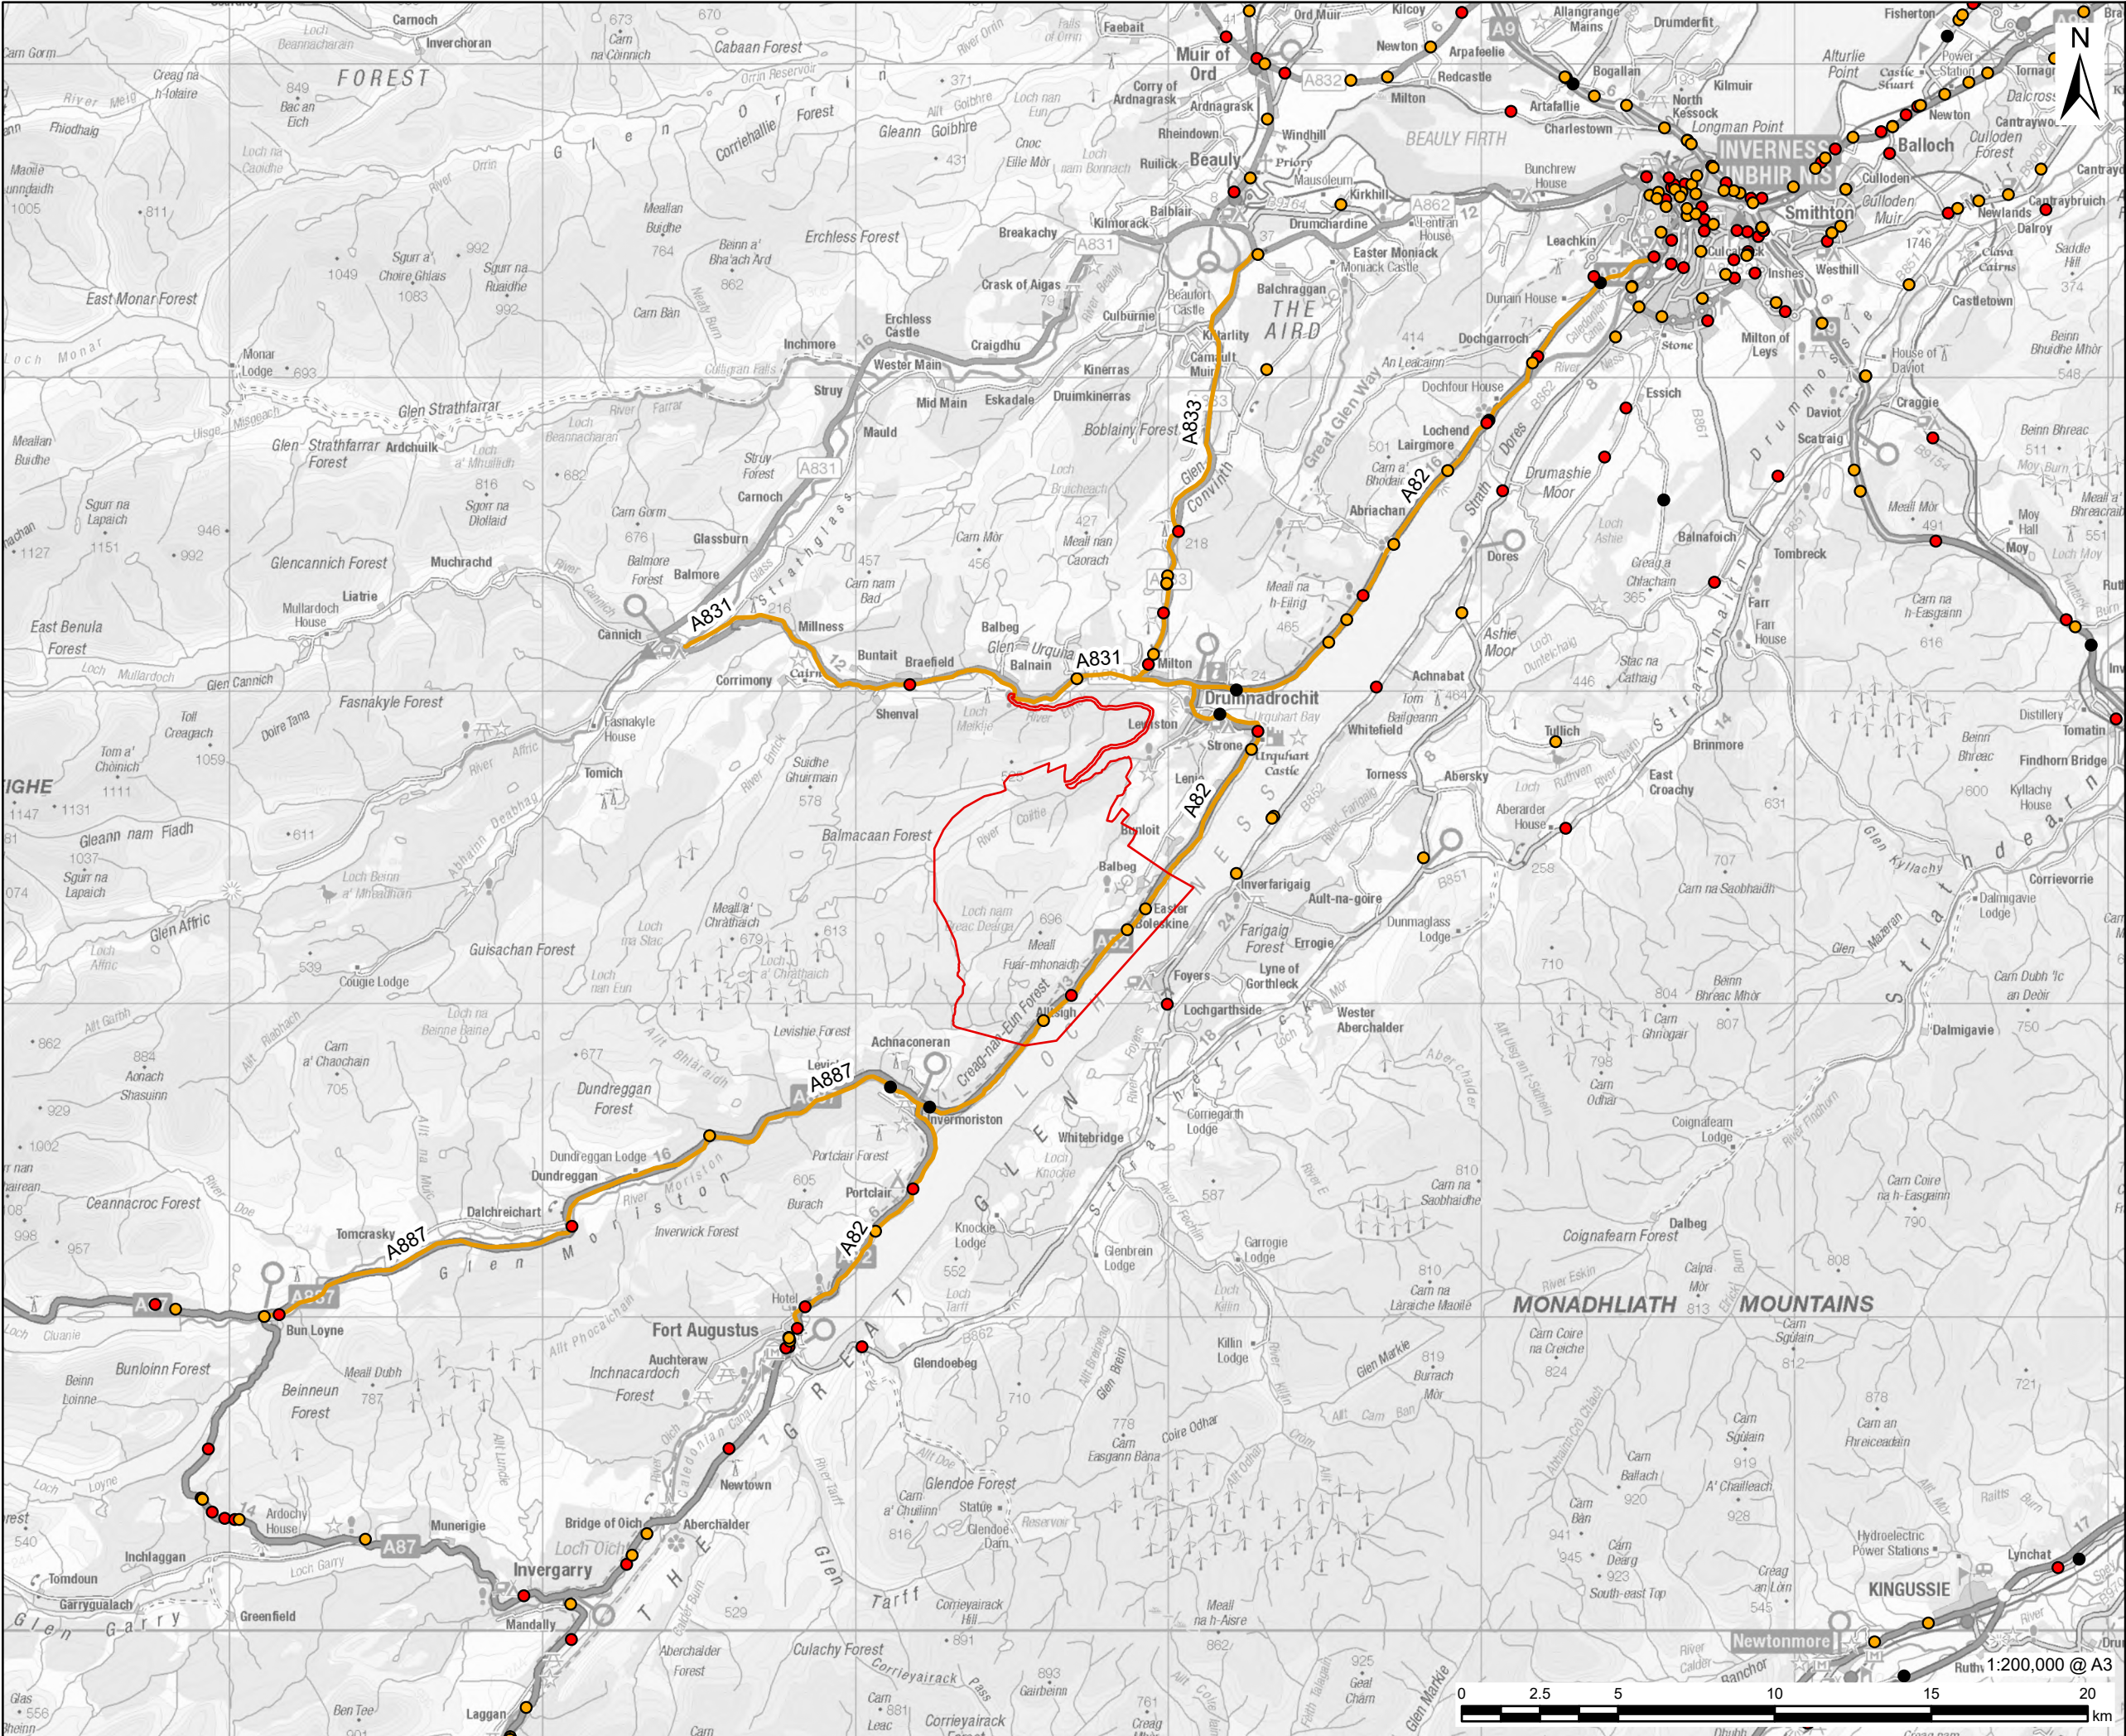

AECOM

PROJECT
Glen Earrach Pumped Storage Hydro

CLIENT
Glen Earrach Energy Ltd.

CONSULTANT
AECOM Limited
Aldgate Tower
2, Leman Street
London, E1 8FA
United Kingdom

LEGEND

Red Line Boundary

Study Area Roads

Collision Severity

- Fatal
- Serious
- Slight

NOTES
© Crown Copyright 2025. All rights reserved.
Ordnance Survey Licence AC0000808122.

ISSUE PURPOSE
FINAL

PROJECT NUMBER
60719875

FIGURE TITLE
Injury Accident Locations 2019-2023

FIGURE NUMBER
Figure 13.3