



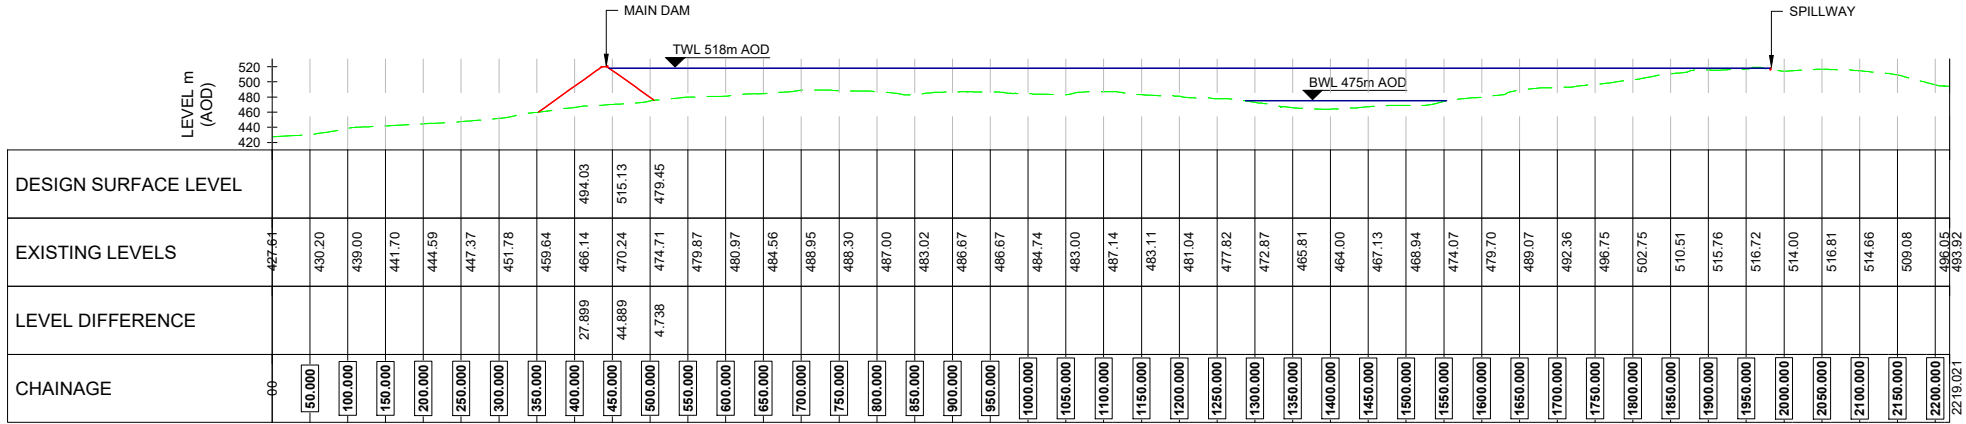

A SECTION THROUGH MAIN DAM TO SPILLWAY
FIG 2.9 Scale 1:5000

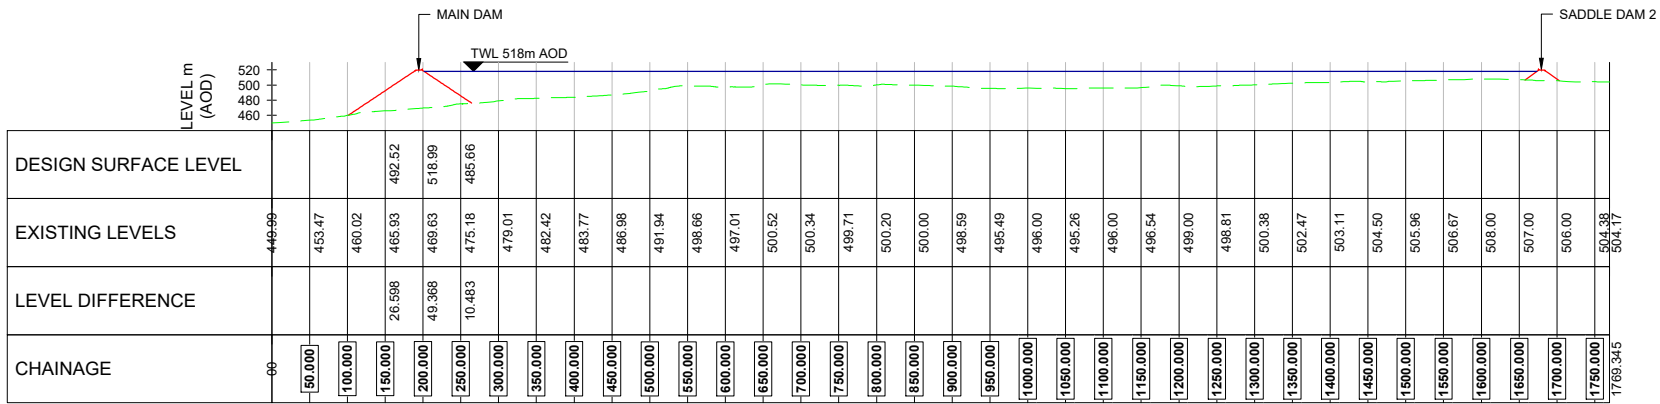

B SECTION THROUGH MAIN DAM TO SADDLE DAM 2
FIG 2.9 Scale 1:5000

AECOM

PROJECT

GLEN EARRACH
PUMPED STORAGE HYDRO

CLIENT

Glen Earrach

GLEN EARRACH ENERGY LTD.
50 LOTHIAN ROAD, FESTIVAL SQUARE
EDINBURGH, SCOTLAND, EH3 9WJ

CONSULTANT

AECOM
1 Tanfield
Edinburgh, EH3 5DA
+44 (0) 131 301 8600 tel
www.AECOM.com

NOTES

1.

ALL DIMENSIONS IN METRES UNLESS OTHERWISE NOTED. DO NOT SCALE.

2.

ALL LEVELS IN METRES AND REDUCED TO ORDNANCE DATUM NEWLYN UNLESS OTHERWISE NOTED.

3.

SEE FIGURE 2.9 FOR HEADPOND ARRANGEMENT PLAN.

Reproduced from Ordnance Survey digital map data © Crown copyright 2024. All rights reserved. Licence number 0100031673.

ISSUE PURPOSE

FINAL

PROJECT NUMBER

60719875

FIGURE TITLE

Headpond Cross Section

FIGURE NUMBER

Figure 2.10