
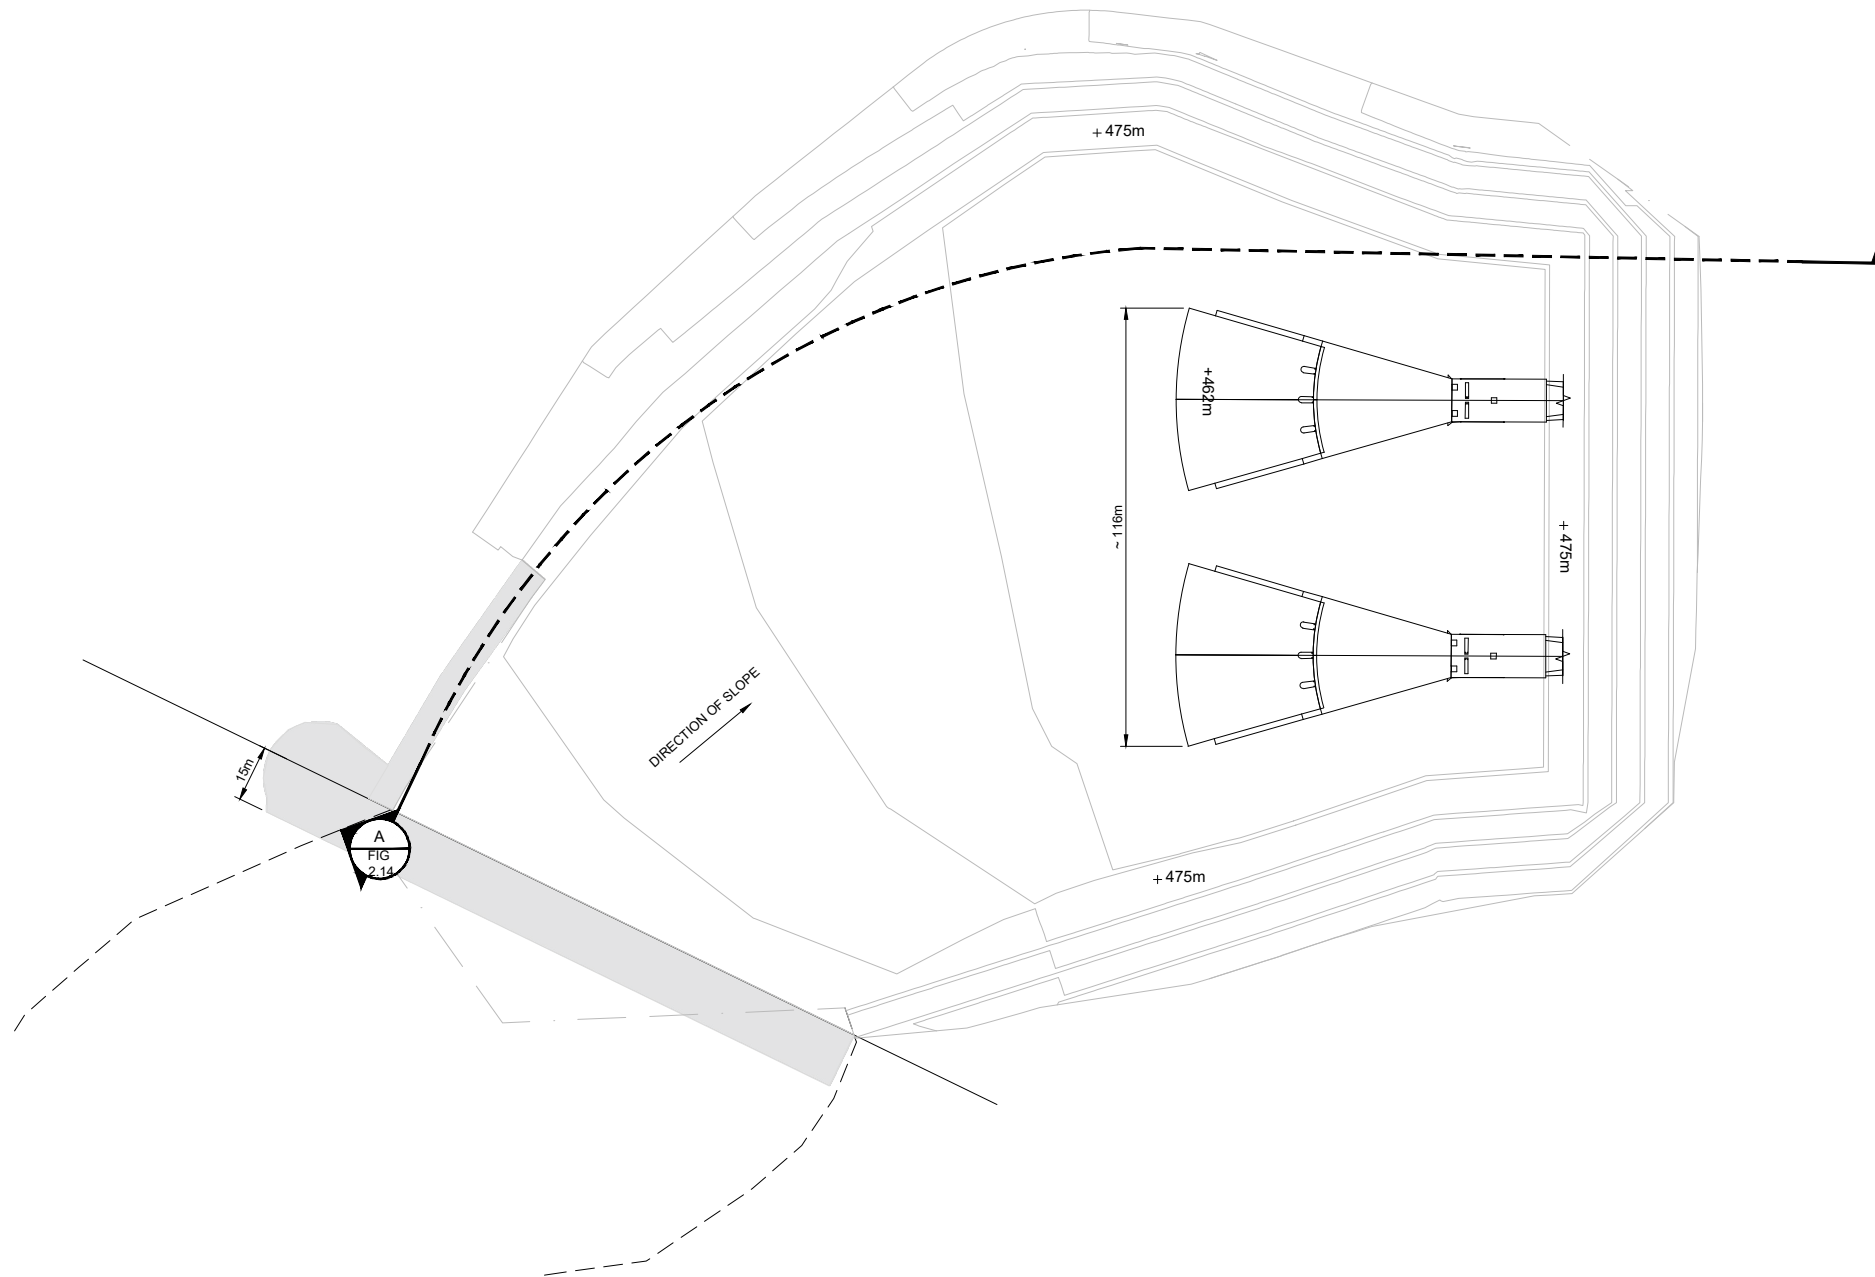
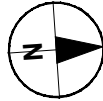


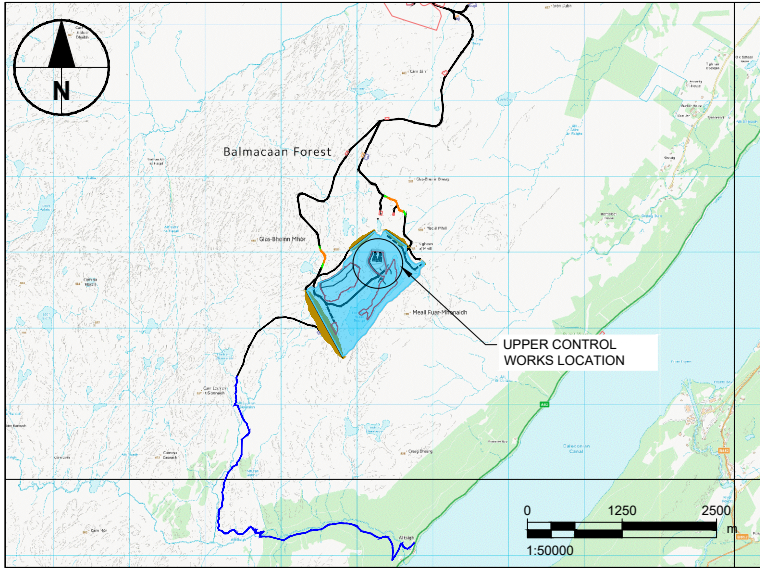

UPPER CONTROL WORKS PLAN
1:1000

This drawing has been prepared for the use of AECOM's client. It may not be used, modified, reproduced or relied upon by third parties, except as agreed by AECOM or as required by law. AECOM accepts no responsibility and denies any liability whatsoever to any party that uses or relies on this drawing without AECOM's express written consent. Do not scale this document. All measurements must be obtained from the stated dimensions.

AECOM

PROJECT
GLEN EARRACH
PUMPED STORAGE HYDRO

CLIENT

GLEN EARRACH ENERGY LTD.
50 LOTHIAN ROAD, FESTIVAL SQUARE
EDINBURGH, SCOTLAND, EH3 9WJ

CONSULTANT
AECOM
1 Tanfield
Edinburgh, EH3 5DA
+44 (0) 131 301 8600 tel
www.AECOM.com

- NOTES**
- DRAWING IS FOR INDICATIVE PURPOSES ONLY.
 - ALL DIMENSIONS AND LEVELS ARE IN METRES UNLESS SHOWN OTHERWISE.
 - ALL LEVELS IN METRES AND REDUCED TO ORDNANCE DATUM NEWLYN UNLESS OTHERWISE NOTED.
 - UPPER CONTROL WORKS SHOWN BASED ON INFRASTRUCTURE OPTION B, AS SHOWN ON FIGURE 2.4 SHEET 2.

Reproduced from Ordnance Survey digital map data © Crown copyright 2024. All rights reserved. Licence number 0100031673.



ISSUE PURPOSE
FINAL
PROJECT NUMBER
60719875
FIGURE TITLE
Upper Control Works Plan
FIGURE NUMBER
Figure 2.13