


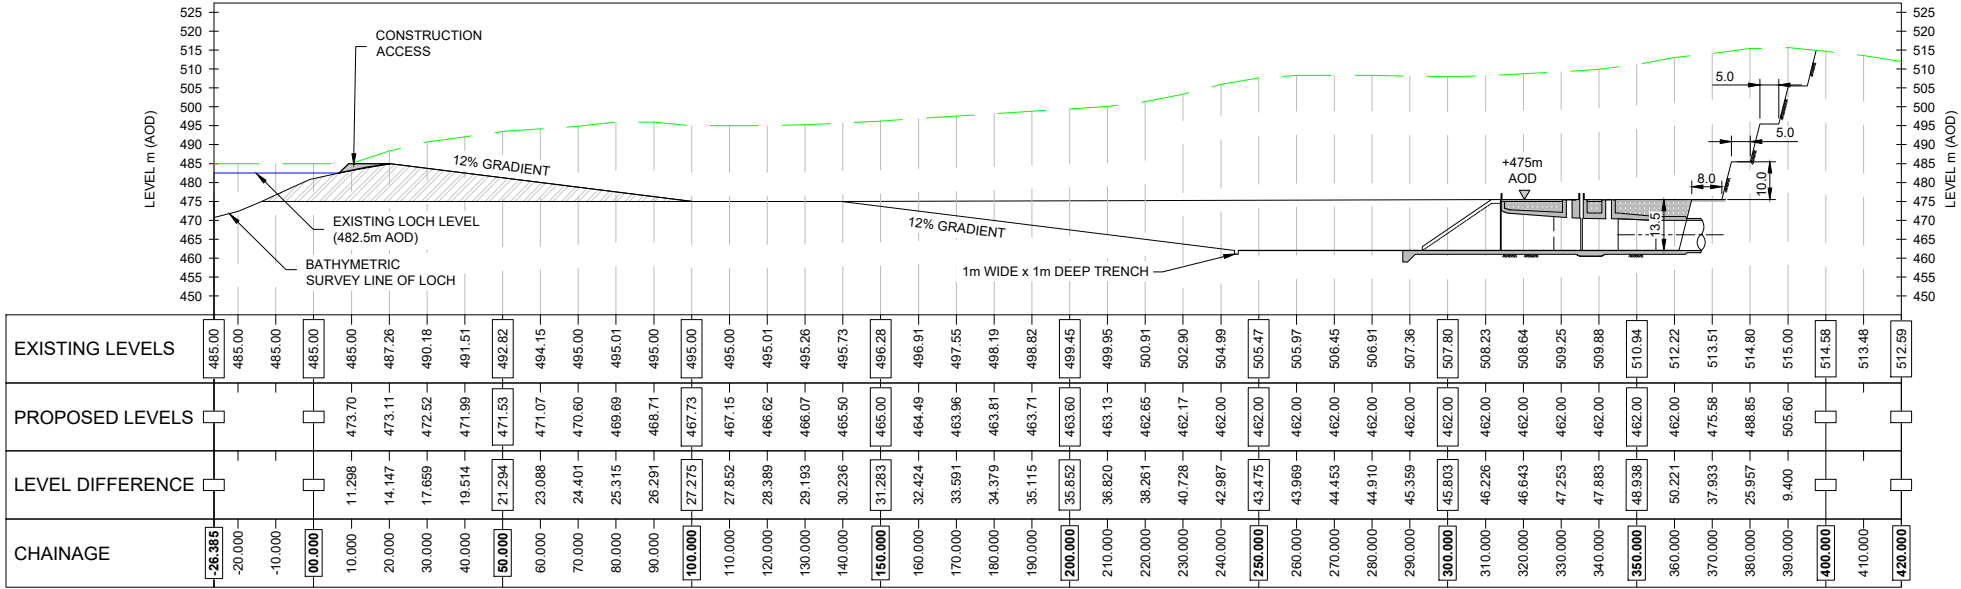

A UPPER CONTROL WORKS SECTION
FIG 2.13 1:1000

AECOM

PROJECT

GLEN EARRACH
PUMPED STORAGE HYDRO

CLIENT

GLEN EARRACH ENERGY LTD.
50 LOTHIAN ROAD, FESTIVAL SQUARE
EDINBURGH, SCOTLAND, EH3 9WJ

CONSULTANT

AECOM
1 Tanfield
Edinburgh, EH3 5DA
+44 (0) 131 301 8600 tel
www.AECOM.com

- NOTES**
1. DRAWING IS FOR INDICATIVE PURPOSES ONLY.

2. ALL DIMENSIONS AND LEVELS ARE IN METRES UNLESS SHOWN OTHERWISE.

3. EXISTING GROUND LEVEL SHOWN BASE ON INFRASTRUCTURE OPTION B, AS SHOWN ON FIGURE 2.4 SHEET 2.

Reproduced from Ordnance Survey digital map data © Crown copyright 2024. All rights reserved. Licence number 0100031673.



ISSUE PURPOSE

FINAL

PROJECT NUMBER

60719875

FIGURE TITLE

Upper Control Works Section

FIGURE NUMBER

Figure 2.14