


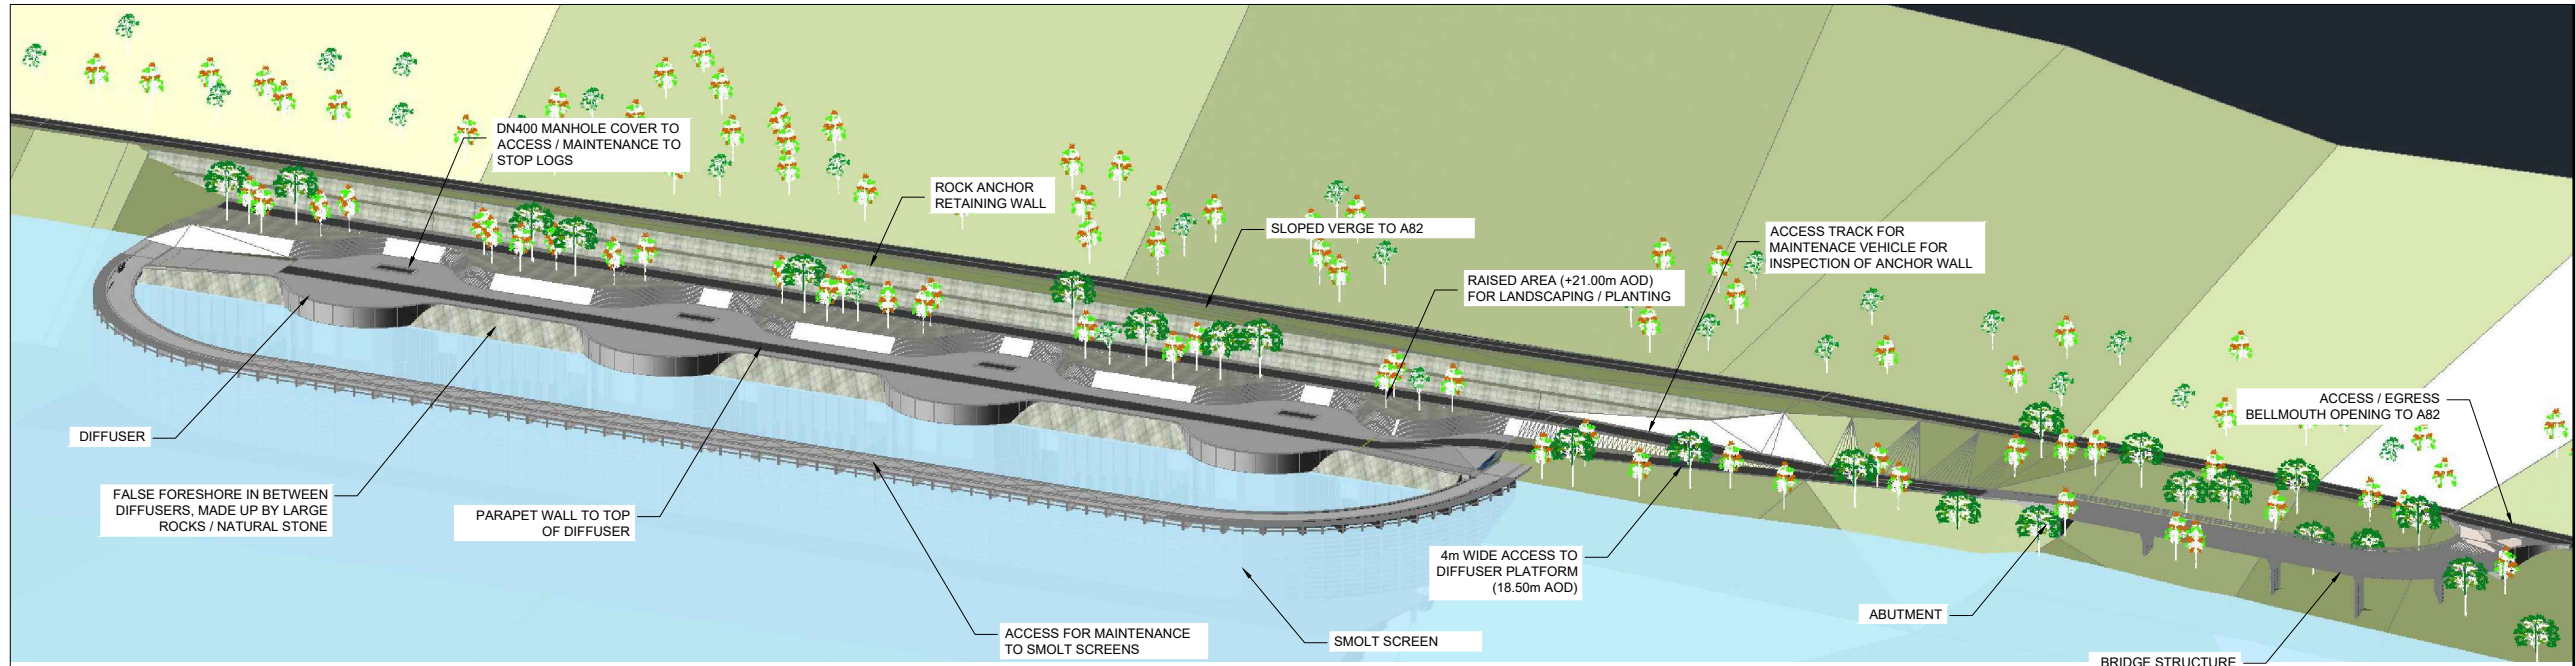

AECOM

PROJECT

**GLEN EARRACH
PUMPED STORAGE HYDRO**

CLIENT

Glen Earrach
GLEN EARRACH ENERGY LTD.
50 LOTHIAN ROAD, FESTIVAL SQUARE
EDINBURGH, SCOTLAND, EH3 9WJ

CONSULTANT

AECOM
1 Tanfield
Edinburgh, EH3 5DA
+44 (0) 131 301 8600 tel
www.AECOM.com

Reproduced from Ordnance Survey digital map data © Crown copyright 2024. All rights reserved. Licence number 0100031673.

ISSUE PURPOSE

FINAL

PROJECT NUMBER

60719875

FIGURE TITLE

Lower Control Works
3D Visualisation

FIGURE NUMBER

Figure 2.15