



Revision: P01, 1Drawn: HJ Ckd: AC App'd: DL Date: 28/03/2025
Pld Date: March 28, 2025
File Name: 60719875-AECOM-R1-00-FG-CE-050003
C:\P\WORKING\AECOM\UK-PW-BENTLEY.COM_AECOM_UK_CLT-ENERGY\DMIS\271960719875-ACM-R1-00-FG-CE-050003

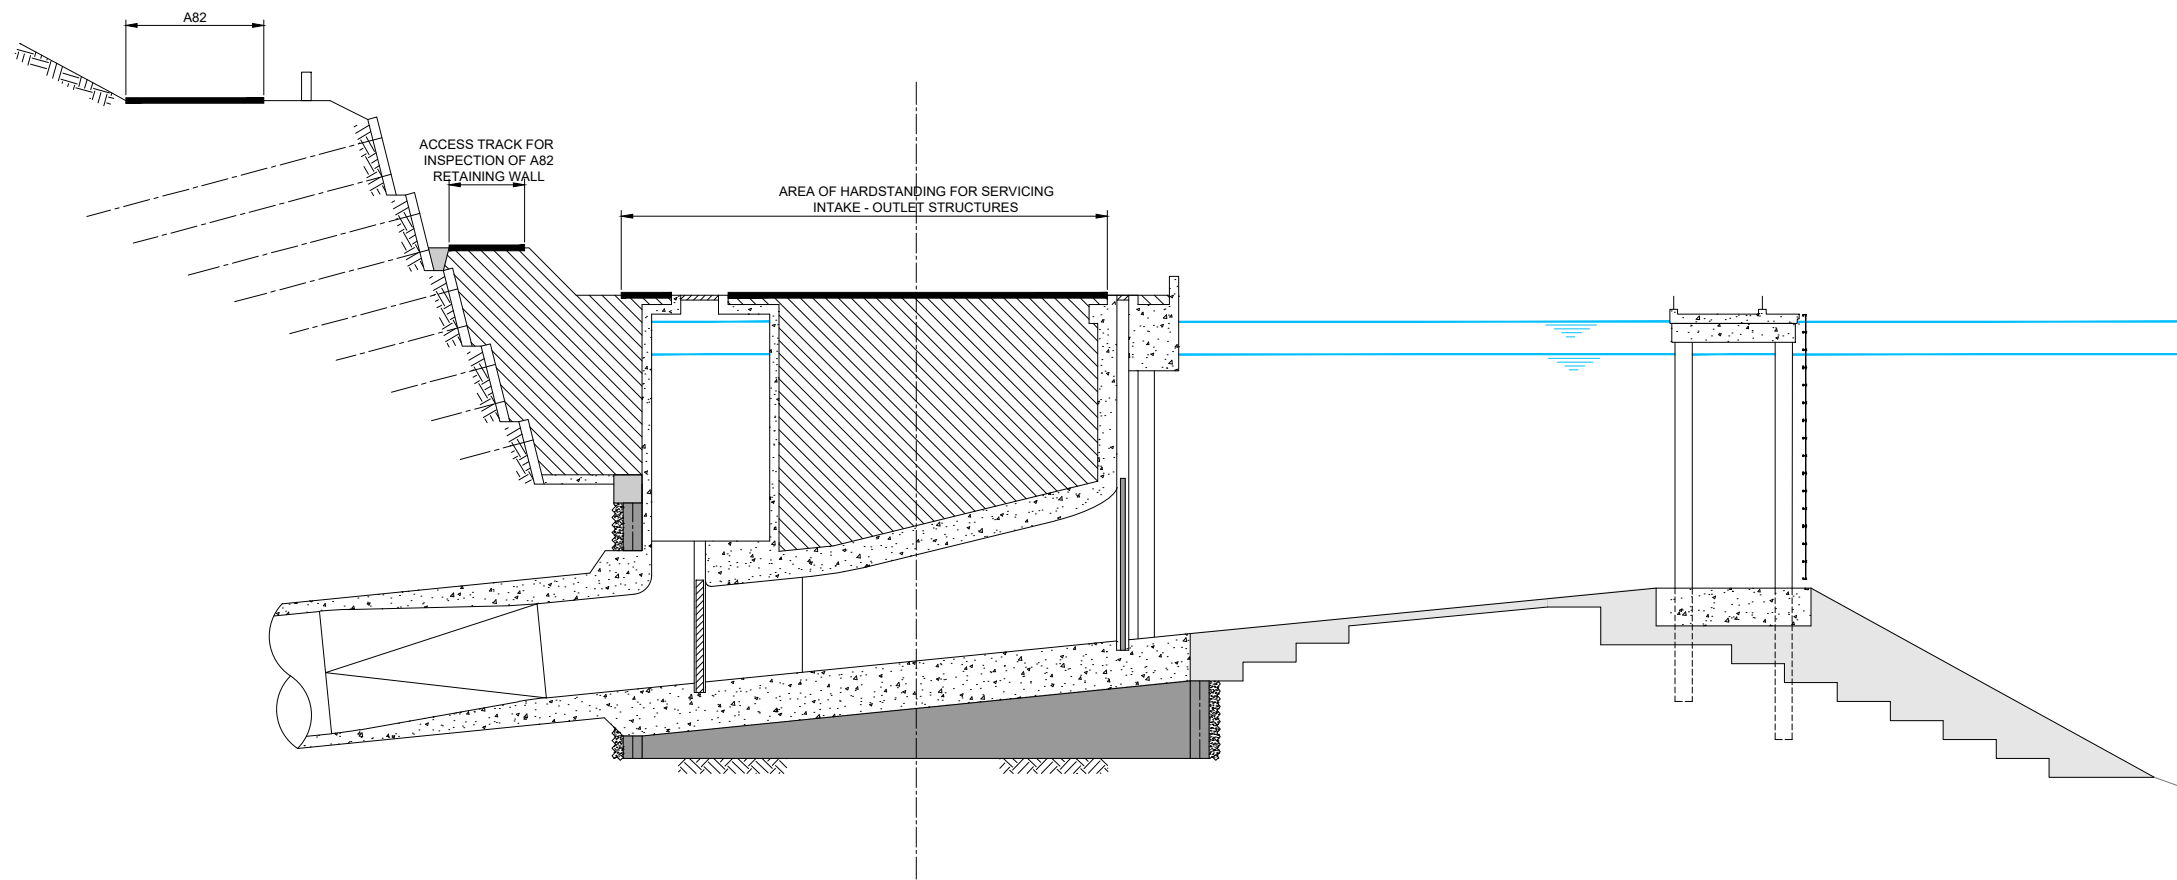

A LOWER CONTROL WORKS SECTION
FIG 2.16 1:200

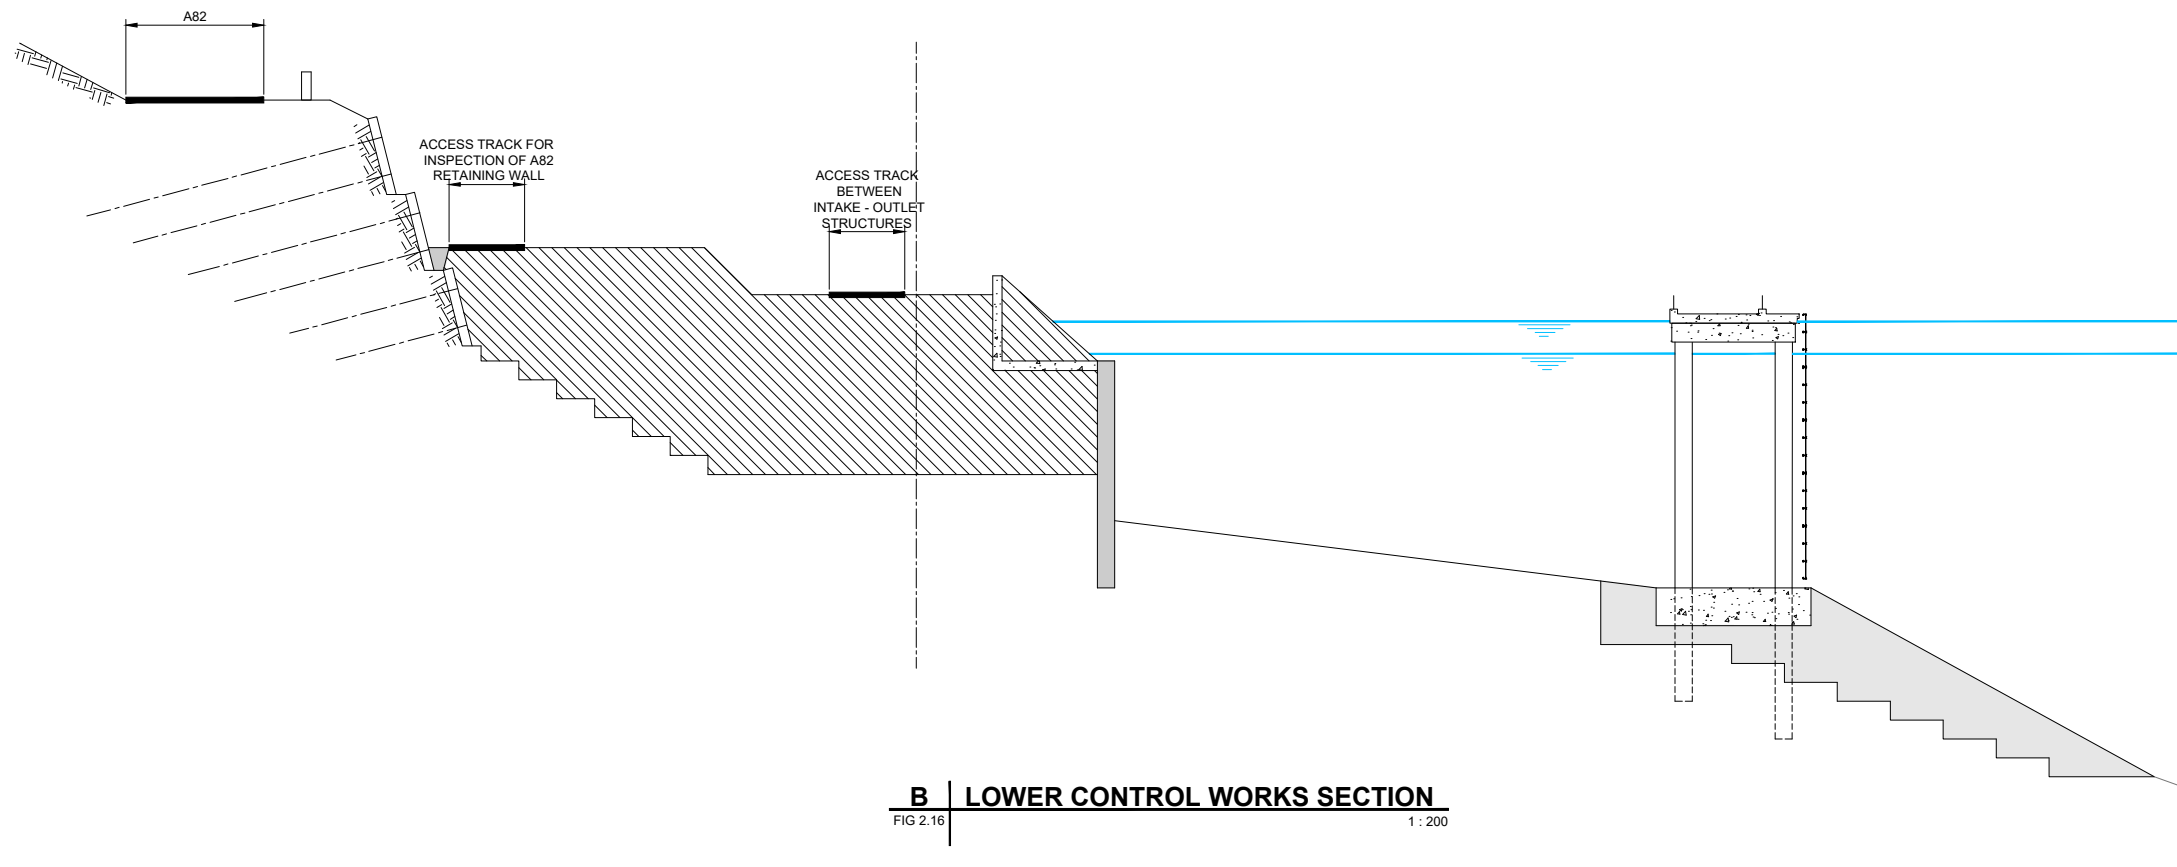

B LOWER CONTROL WORKS SECTION
FIG 2.16 1:200

AECOM

PROJECT

GLEN EARRACH
PUMPED STORAGE HYDRO

CLIENT



GLEN EARRACH ENERGY LTD.
50 LOTHIAN ROAD, FESTIVAL SQUARE
EDINBURGH, SCOTLAND, EH3 9WJ

CONSULTANT

AECOM
1 Tanfield
Edinburgh, EH3 5DA
+44 (0) 131 301 8600 tel
www.AECOM.com

Reproduced from Ordnance Survey digital map data © Crown copyright 2024. All rights reserved. Licence number 0100031673.



ISSUE PURPOSE

FINAL

PROJECT NUMBER

60719875

FIGURE TITLE

Lower Control Works
Sections

FIGURE NUMBER

Figure 2.17