


Revision: P01 Drawn: HJ Ckd: AC App'd: DL Date: 11/03/25
Plot Date: 11 March 27, 2025
File Name: 60719875-APRY-R1-01-FG-CE-060002
C:\PWORKING\AECOM\UK\CLT-ENERGY\DMIS\2719875-APRY-R1-01-FG-CE-060002

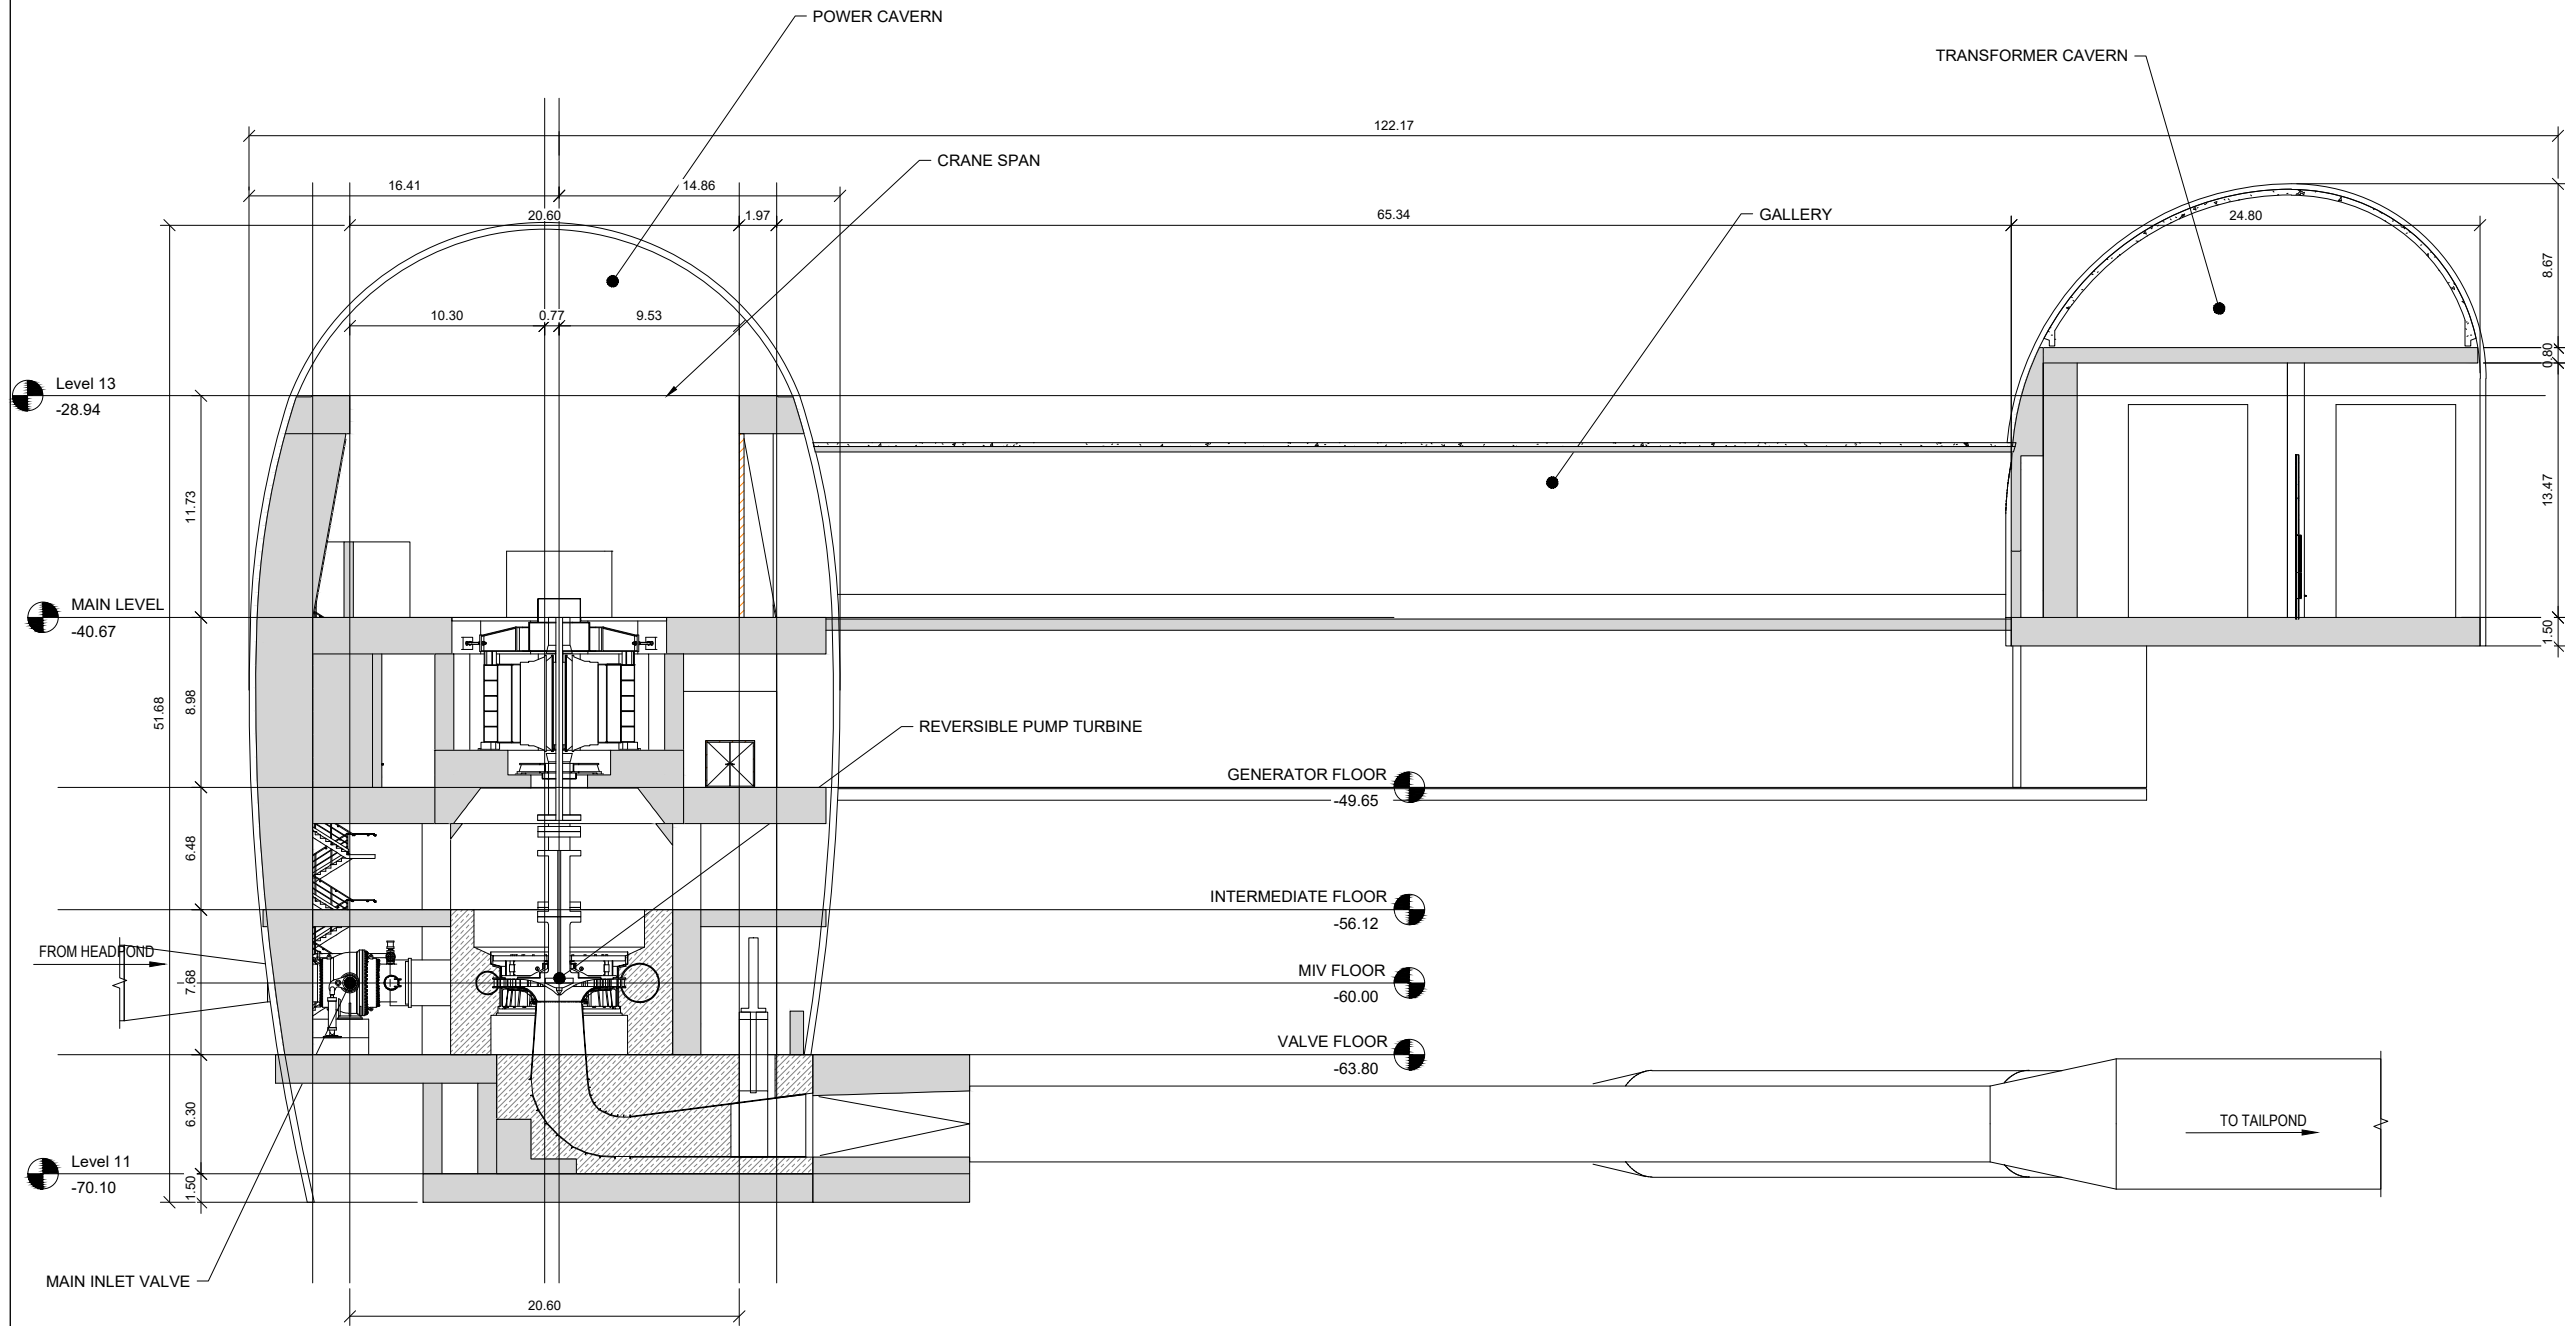


POWER CAVERN SECTION
1:200

PROJECT

GLEN EARRACH
PUMPED STORAGE HYDRO

CLIENT


GLEN EARRACH ENERGY LTD.
50 LOTHIAN ROAD, FESTIVAL SQUARE
EDINBURGH, SCOTLAND, EH3 9WJ

CONSULTANT

AECOM
1 Tanfield
Edinburgh, EH3 5DA
+44 (0) 131 301 8600 tel
www.AECOM.com

- NOTES**
1. DRAWING IS FOR INDICATIVE PURPOSES ONLY.
 2. ALL DIMENSIONS, LEVELS, METREAGES, STATIONS AND COORDINATED AREAS EXPRESSED IN METRES UNLESS SPECIFIED OTHERWISE.
 3. EXCAVATION GEOMETRY MAY BE MODIFIED TO SUIT THE GEOLOGICAL CONDITIONS AS DIRECTION BY THE EMPLOYER'S REPRESENTATIVE.
 4. FOR POWER CAVERN PLAN REFER TO FIGURE 2.23.
 5. LEVELS STATED ARE REDUCED TO ORDINANCE DATUM NEWLYN UNLESS OTHERWISE NOTED.

Reproduced from Ordnance Survey digital map data © Crown copyright 2024. All rights reserved. Licence number 0100031673.



ISSUE PURPOSE
FINAL

PROJECT NUMBER
60719875

FIGURE TITLE
Power Cavern Section

FIGURE NUMBER
Figure 2.24