




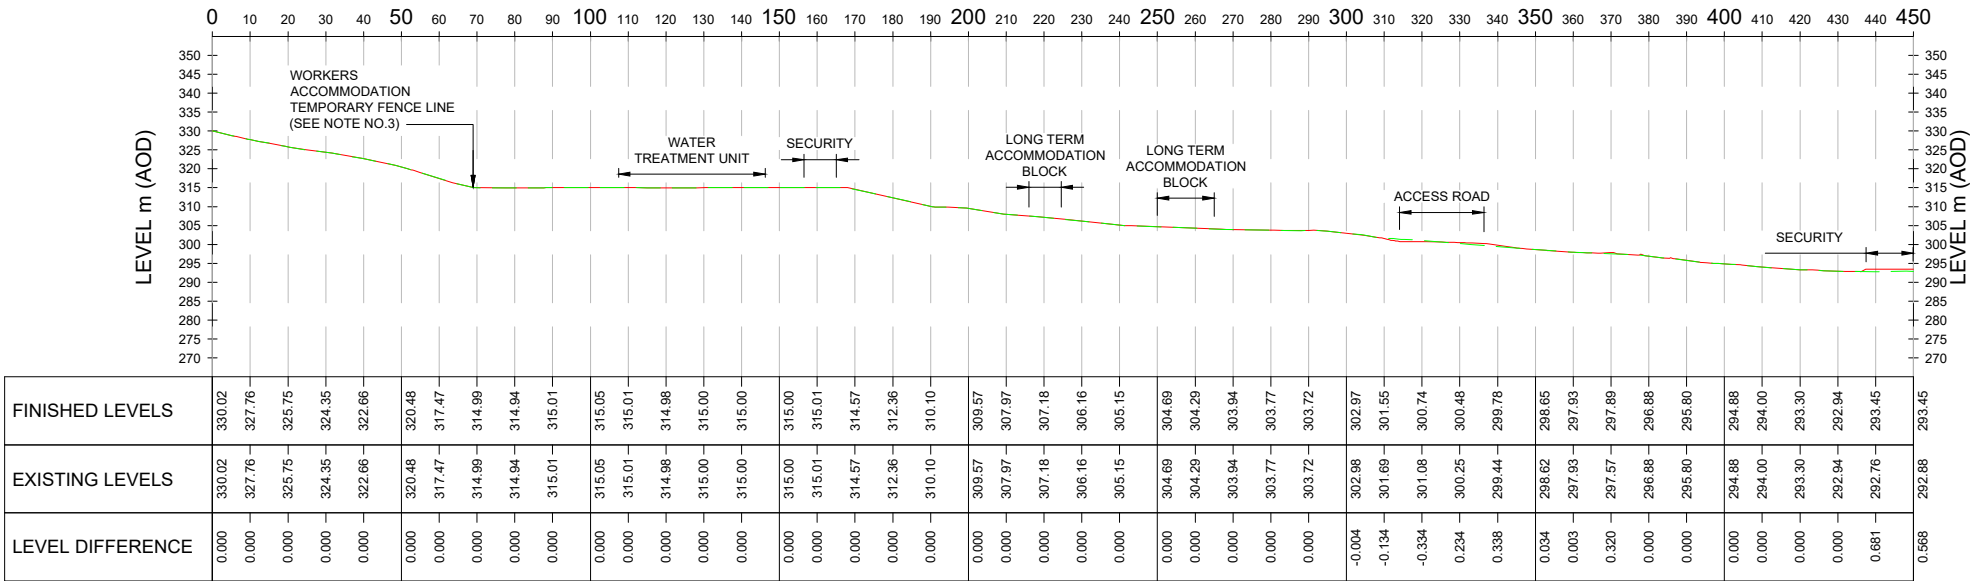

A WORKERS ACCOMMODATION SECTION A - 0 to 450m
 FIG 2.28 1:1000

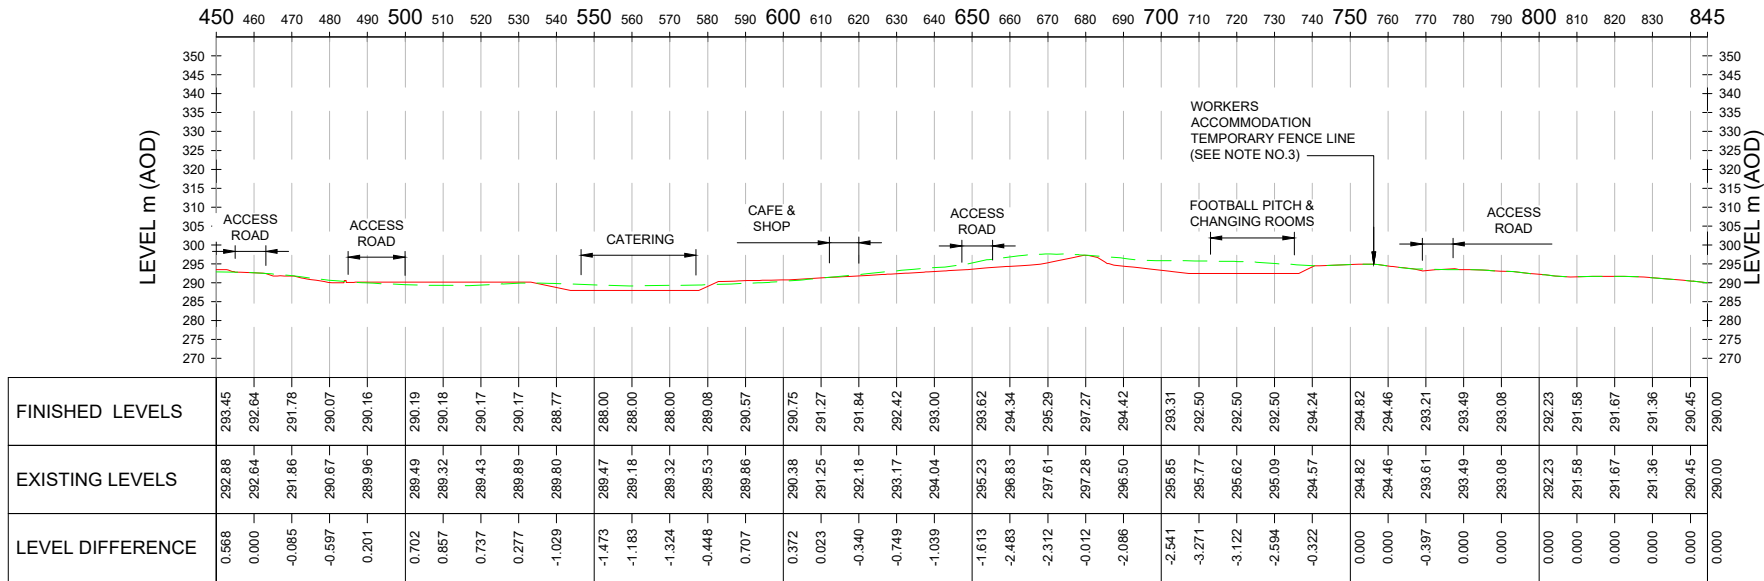

A WORKERS ACCOMMODATION SECTION A - 450 to 845m
 FIG 2.28 1:1000

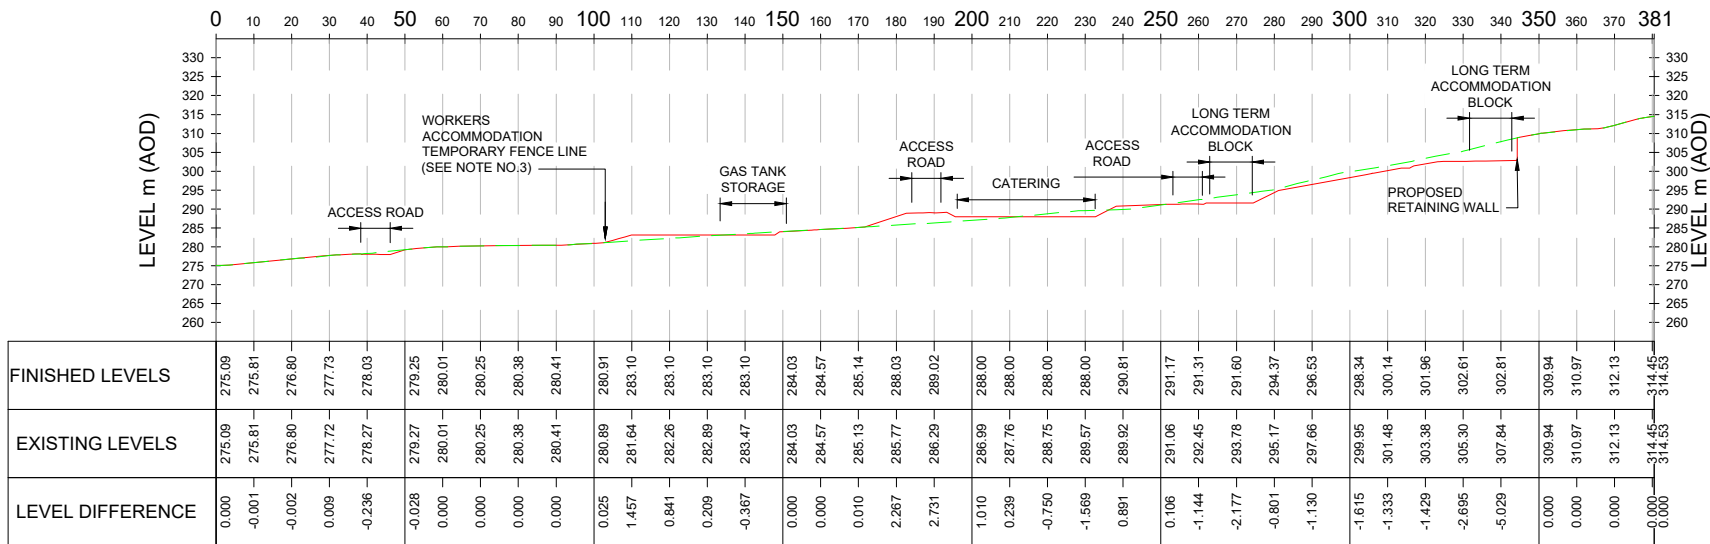

B WORKERS ACCOMMODATION SECTION B
 FIG 2.28 1:1000

PROJECT

GLEN EARRACH
PUMPED STORAGE HYDRO

CLIENT

Glen Earrach
GLEN EARRACH ENERGY LTD.
50 LOTHIAN ROAD, FESTIVAL SQUARE
EDINBURGH, SCOTLAND, EH3 9WJ

CONSULTANT

AECOM
1 Tanfield
Edinburgh, EH3 5DA
+44 (0) 131 301 8600 tel
www.AECOM.com

LEGEND


--- EXISTING GROUND

--- FINISHED GROUND

- NOTES

 - DRAWING IS FOR INDICATIVE PURPOSES ONLY.
 - CUT SLOPES BASED ON 5m DTM / 1 m LiDAR DATA.
 - 2.4m PALISADE FENCE.
 - SECTION MARKERS SHOWN ON FIGURE 2.28 TEMPORARY WORKERS ACCOMMODATION PLAN.
 - ALL UNITS IN METRES UNLESS OTHERWISE STATED.

Reproduced from Ordnance Survey digital map data © Crown copyright 2024. All rights reserved. Licence number 0100031673.

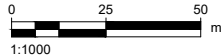

ISSUE PURPOSE

FINAL

PROJECT NUMBER

60719875

FIGURE TITLE

Temporary Workers Accommodation Section

FIGURE NUMBER

Figure 2.29