

AECOM

PROJECT

Glen Earrach Pumped
Storage Hydro

CLIENT

Glen Earrach Energy Ltd.

CONSULTANT

AECOM Limited
177 Bothwell Street
Glasgow
G2 7ER
www.aecom.com

LEGEND

- Red Line Boundary
- Above Ground Infrastructure
- Core Path Existing Route
- Core Path Route Re-alignment
- Wet Tunnels
- Dry Tunnels
- Caverns
- Lower Control Works

NOTES

Contains Ordnance Survey Data © Crown
Copyright 2025. All rights reserved. Ordnance
Survey Licence AC0000808122

Above Ground Infrastructure shown only for
indicative purposes.

Option A upper control works omitted. Option
B upper control works to be adapted for
Option A and to be design during the detailed
design phase.

ISSUE PURPOSE

FINAL

PROJECT NUMBER

60719875


FIGURE TITLE

Below Ground Infrastructure
Option A

FIGURE NUMBER

Figure 2.4

(Sheet 1 of 2)

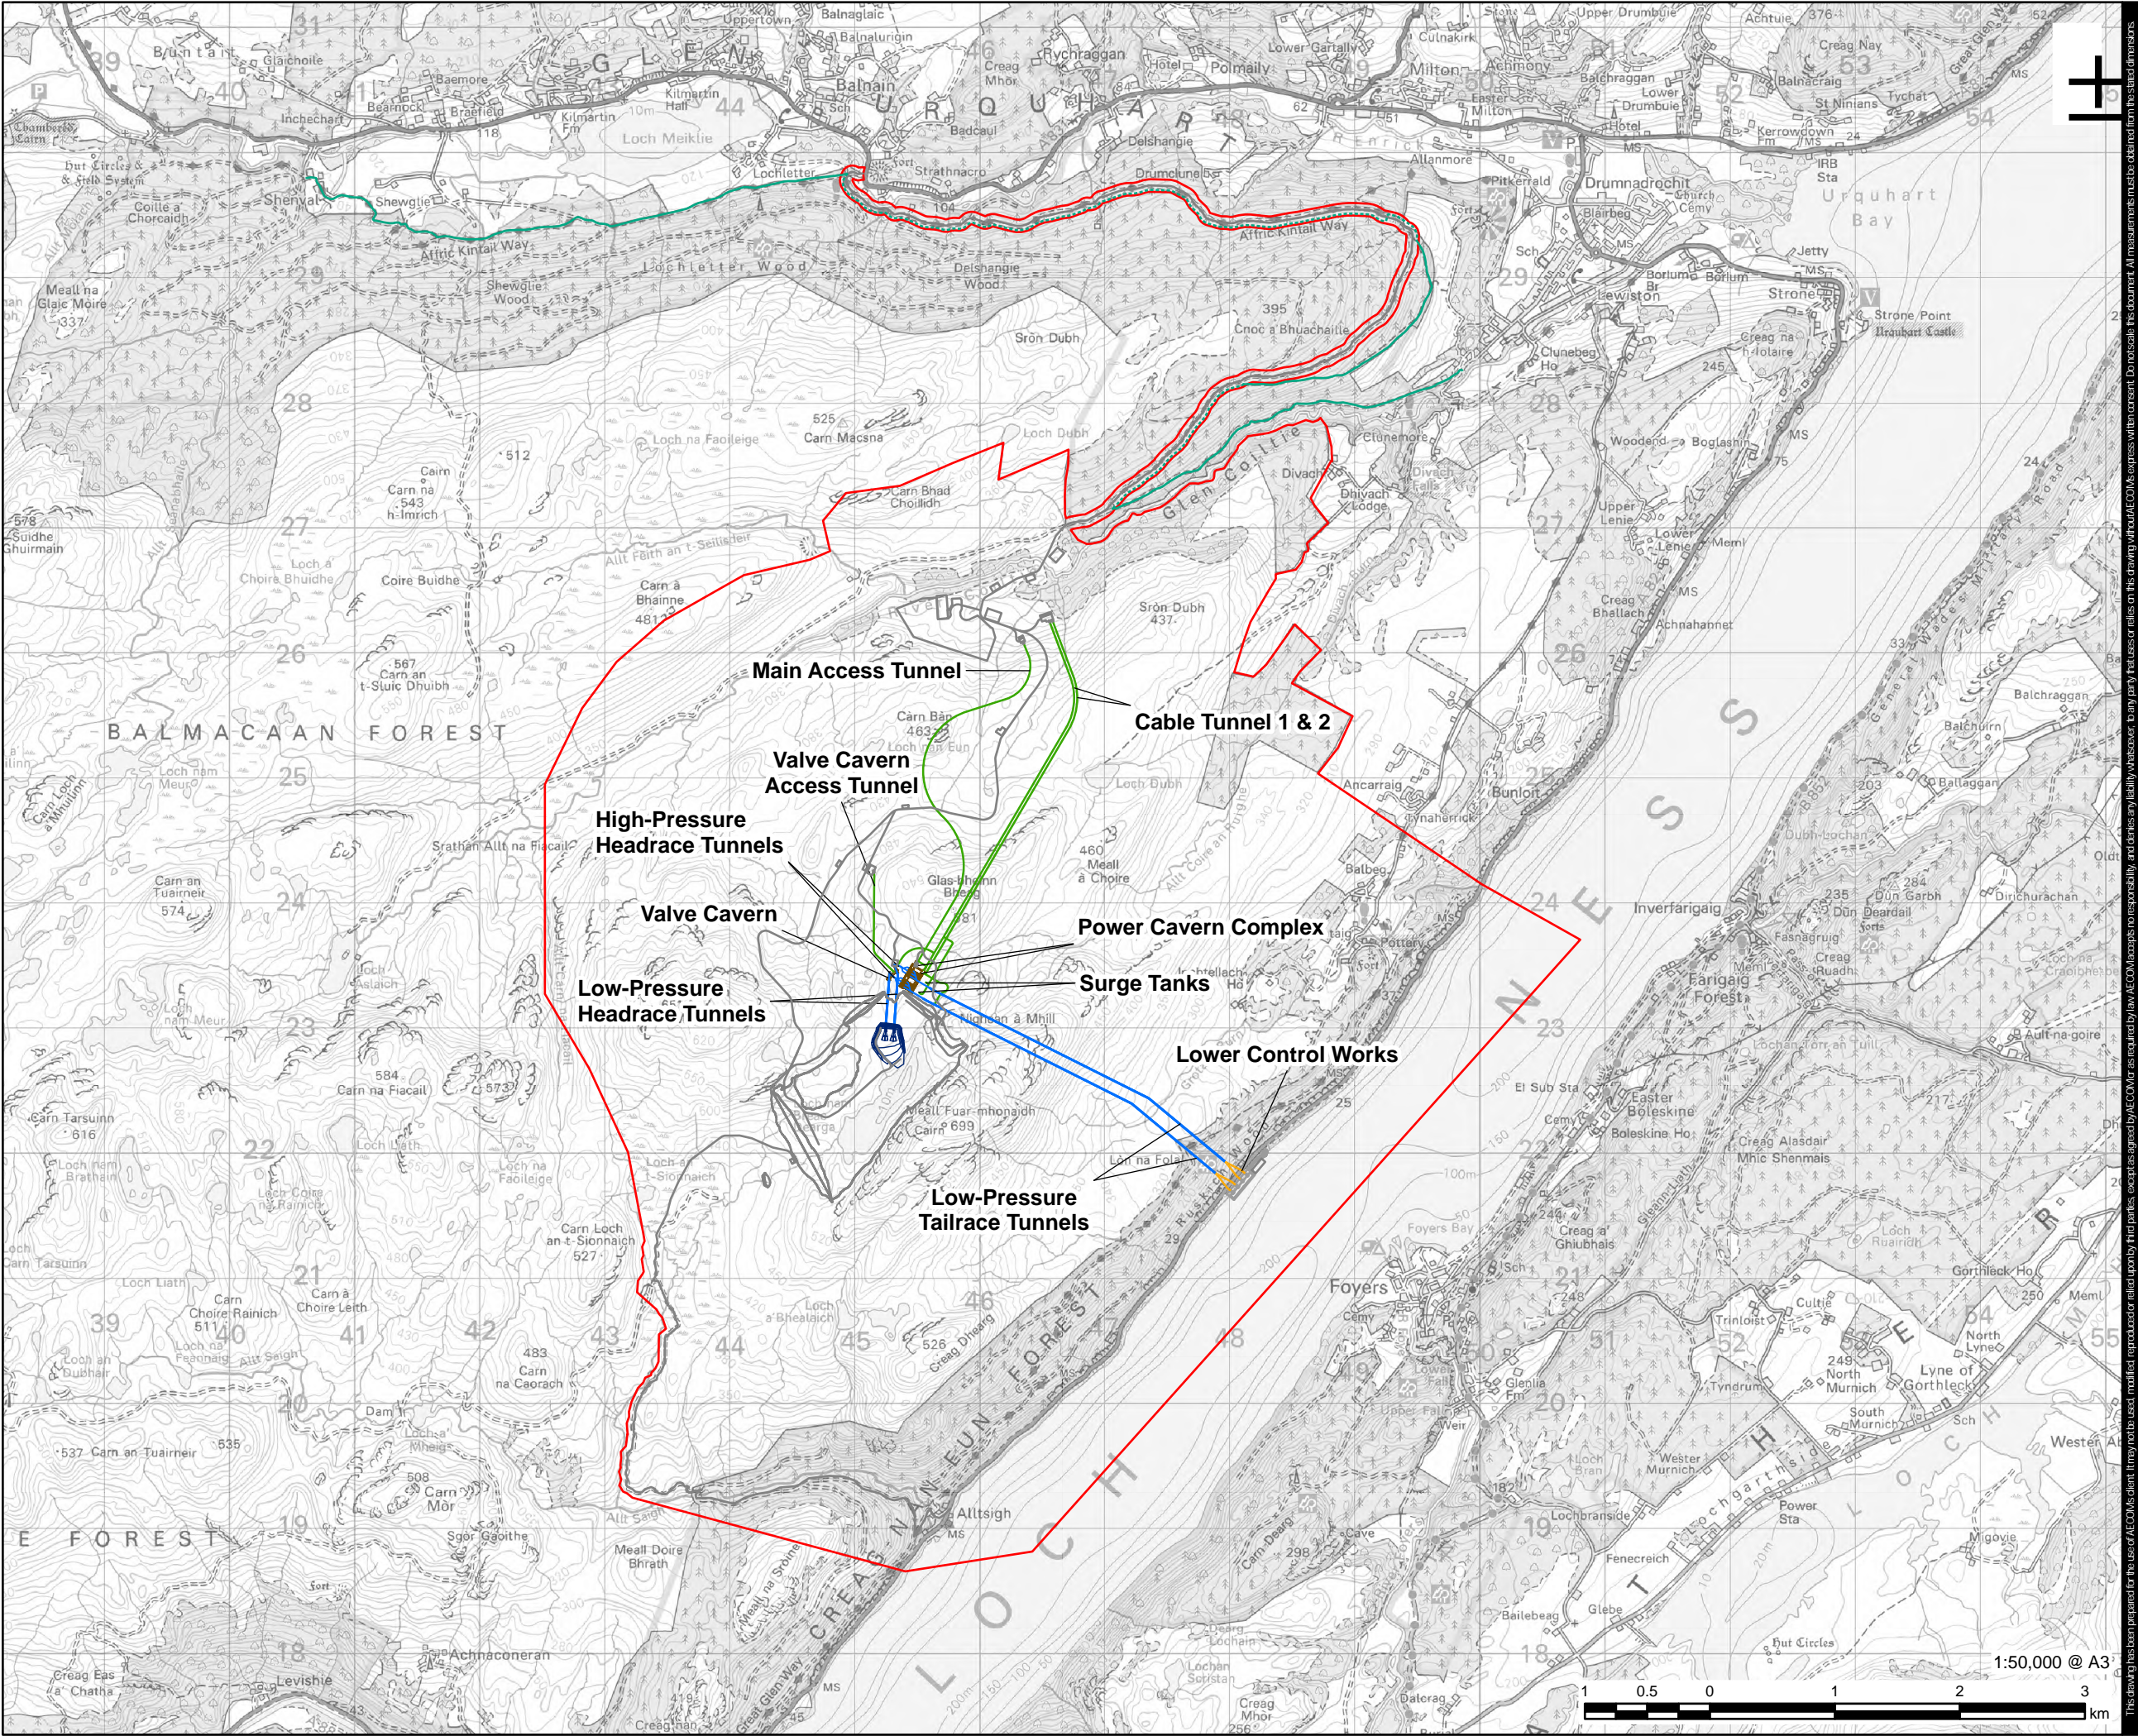

AECOM

PROJECT

Glen Earrach Pumped
Storage Hydro

CLIENT

Glen Earrach Energy Ltd.

CONSULTANT

AECOM Limited
177 Bothwell Street
Glasgow
G2 7ER
www.aecom.com

LEGEND

- Red Line Boundary
- Above Ground Infrastructure
- Core Path Existing Route
- Core Path Route Re-alignment
- Upper Control Works
- Wet Tunnels
- Dry Tunnels
- Caverns
- Lower Control Works
- Lower Control Works

NOTES

Contains Ordnance Survey Data © Crown
Copyright 2025. All rights reserved. Ordnance
Survey Licence AC0000808122

Above Ground Infrastructure shown only for
indicative purposes.

Option A upper control works omitted. Option
B upper control works to be adapted for
Option A and to be design during the detailed
design phase.

ISSUE PURPOSE

FINAL

PROJECT NUMBER

60719875

FIGURE TITLE

Below Ground Infrastructure

Option B

FIGURE NUMBER

Figure 2.4

(Sheet 2 of 2)