


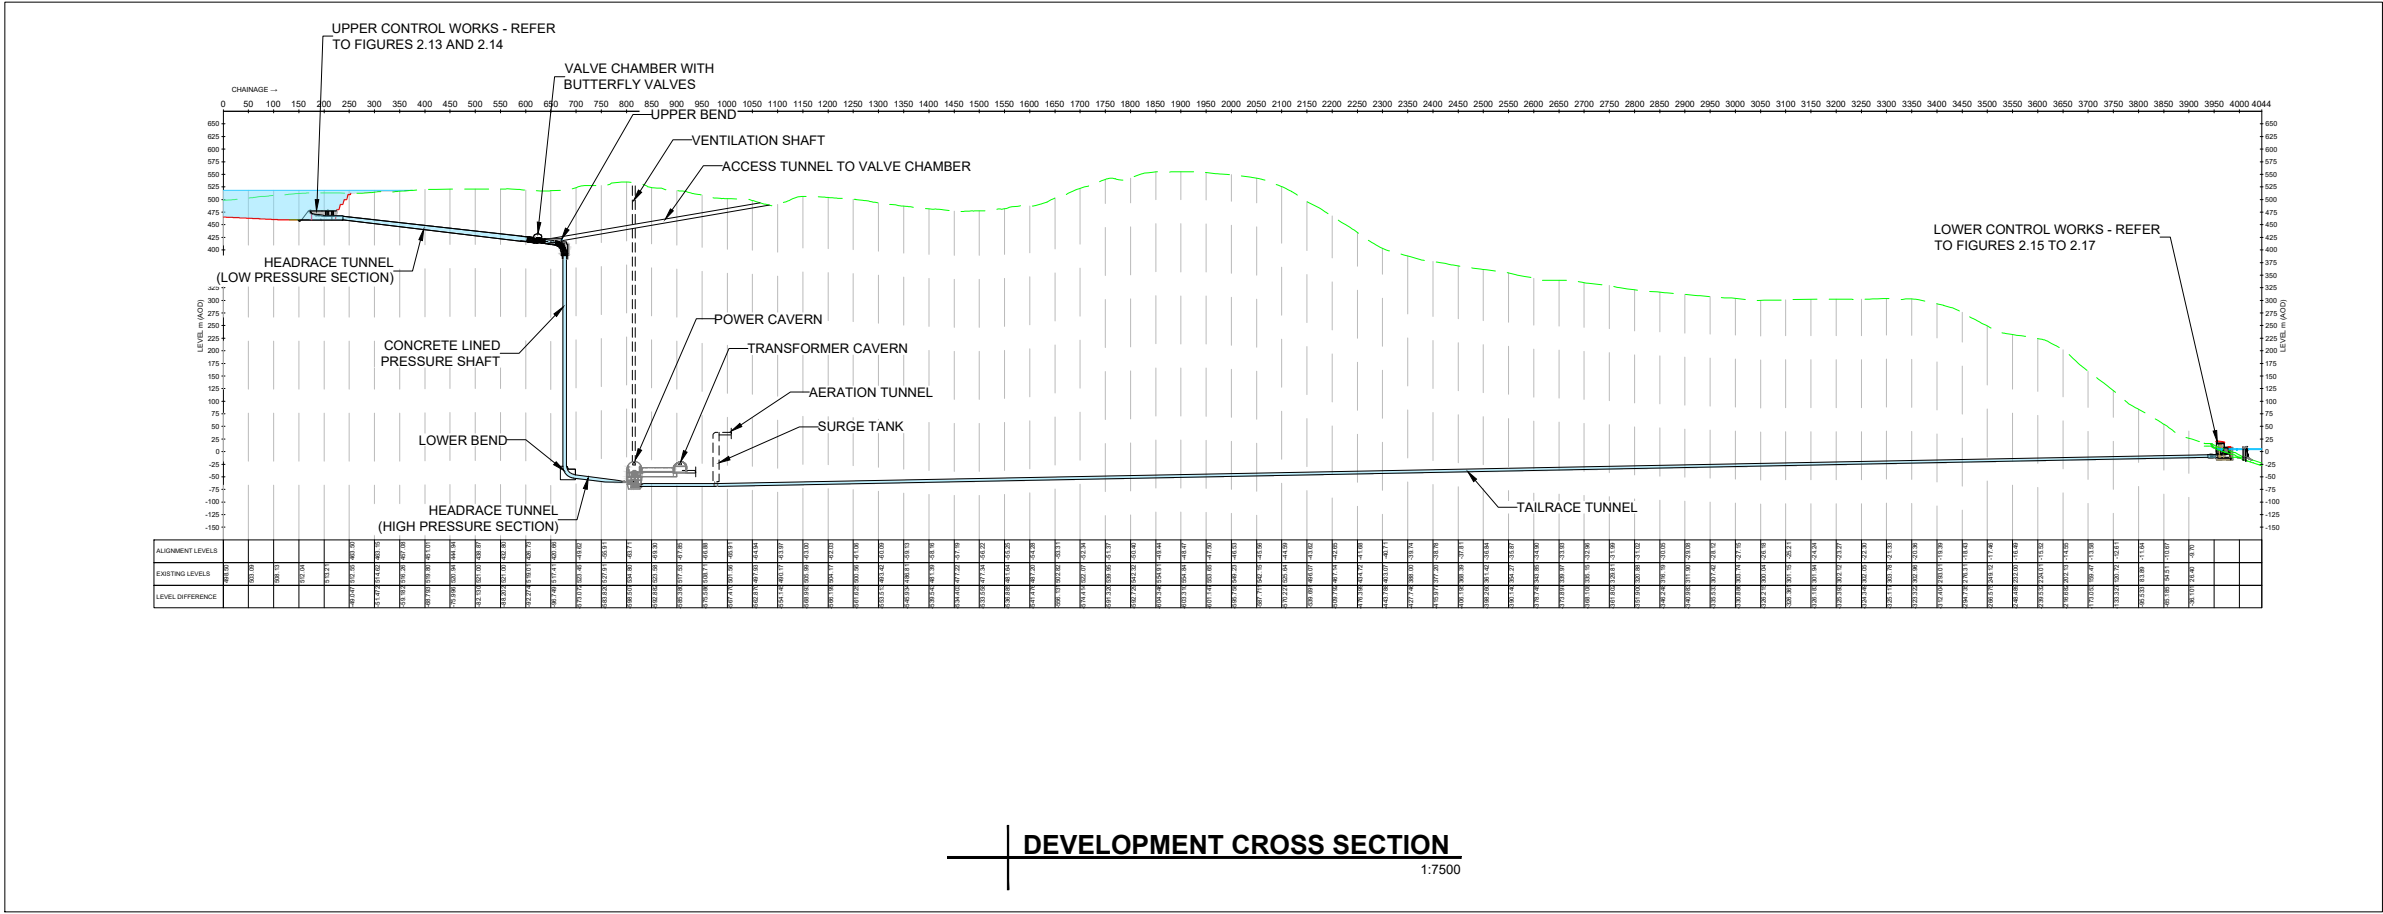

DEVELOPMENT CROSS SECTION

1:7500

AECOM

PROJECT

GLEN EARRACH
PUMPED STORAGE HYDRO

CLIENT


GLEN EARRACH ENERGY LTD.
50 LOTHIAN ROAD, FESTIVAL SQUARE
EDINBURGH, SCOTLAND, EH3 9WJ

CONSULTANT

AECOM
1 Tanfield
Edinburgh, EH3 5DA
+44 (0) 131 301 8600 tel
www.AECOM.com


- NOTES
1. DRAWING IS FOR INDICATIVE PURPOSES ONLY.

2. ALL DIMENSIONS IN METRES UNLESS OTHERWISE NOTED. DO NOT SCALE

3. ALL LEVELS IN METRES ABOVE ORDINANCE DATUM (AOD) NEWLYN UNLESS OTHERWISE NOTED.

4. DEVELOPMENT CROSS SECTION SHOWN BASED ON INFRASTRUCTURE OPTION B.

Reproduced from Ordnance Survey digital map data © Crown copyright 2024. All rights reserved. Licence number 0100031673.

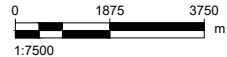
1:7500

ISSUE PURPOSE

FINAL

PROJECT NUMBER

60719875

FIGURE TITLE

Development Cross Section

FIGURE NUMBER

Figure 2.8