


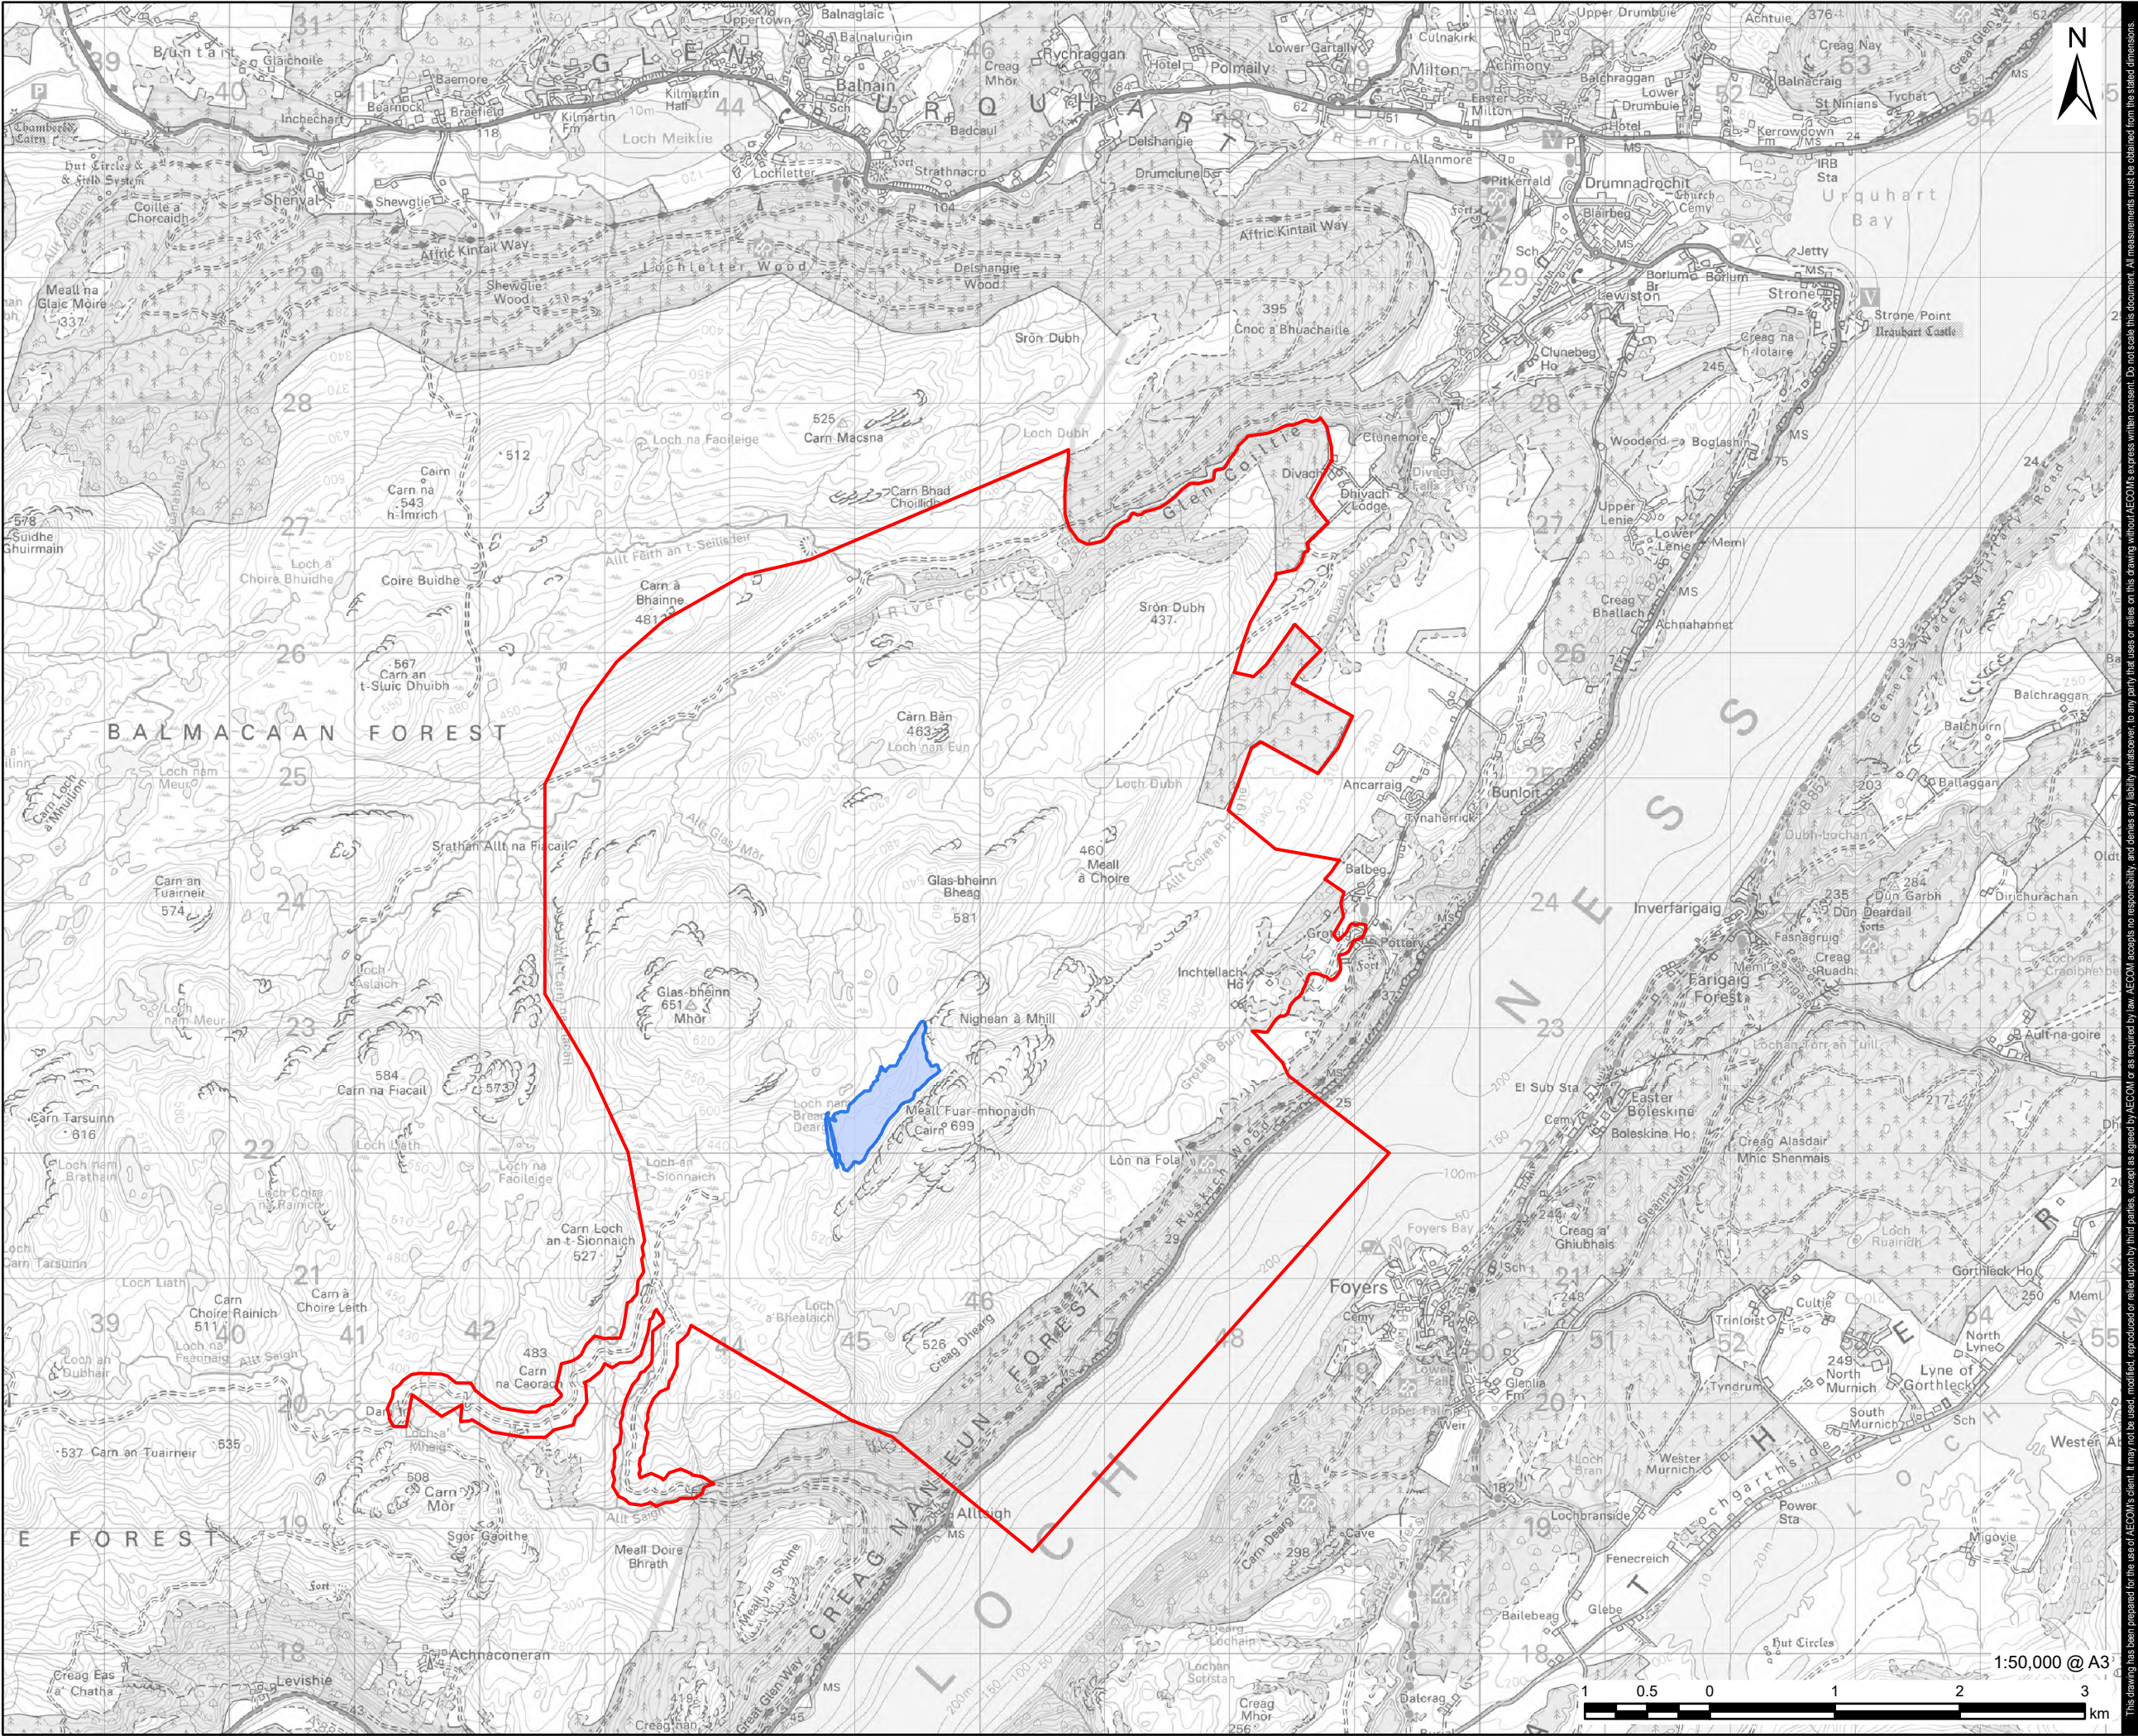

AECOM

PROJECT

Glen Earrach Pumped
Storage Hydro

CLIENT

Glen Earrach Energy Ltd.

CONSULTANT

AECOM Limited
177 Bothwell Street
Glasgow
G2 7ER
www.aecom.com

LEGEND

- Red Line Boundary
- Option 1 (Pre Feasibility)
- Headpond

NOTES

Contains Ordnance Survey Data ©
Crown Copyright 2025. All rights
reserved. Ordnance Survey Licence
AC0000808122.

ISSUE PURPOSE

FINAL

PROJECT NUMBER

60719875

FIGURE TITLE

Design Evolution: Design I Pre-
Feasibility

FIGURE NUMBER

Figure 3.1