


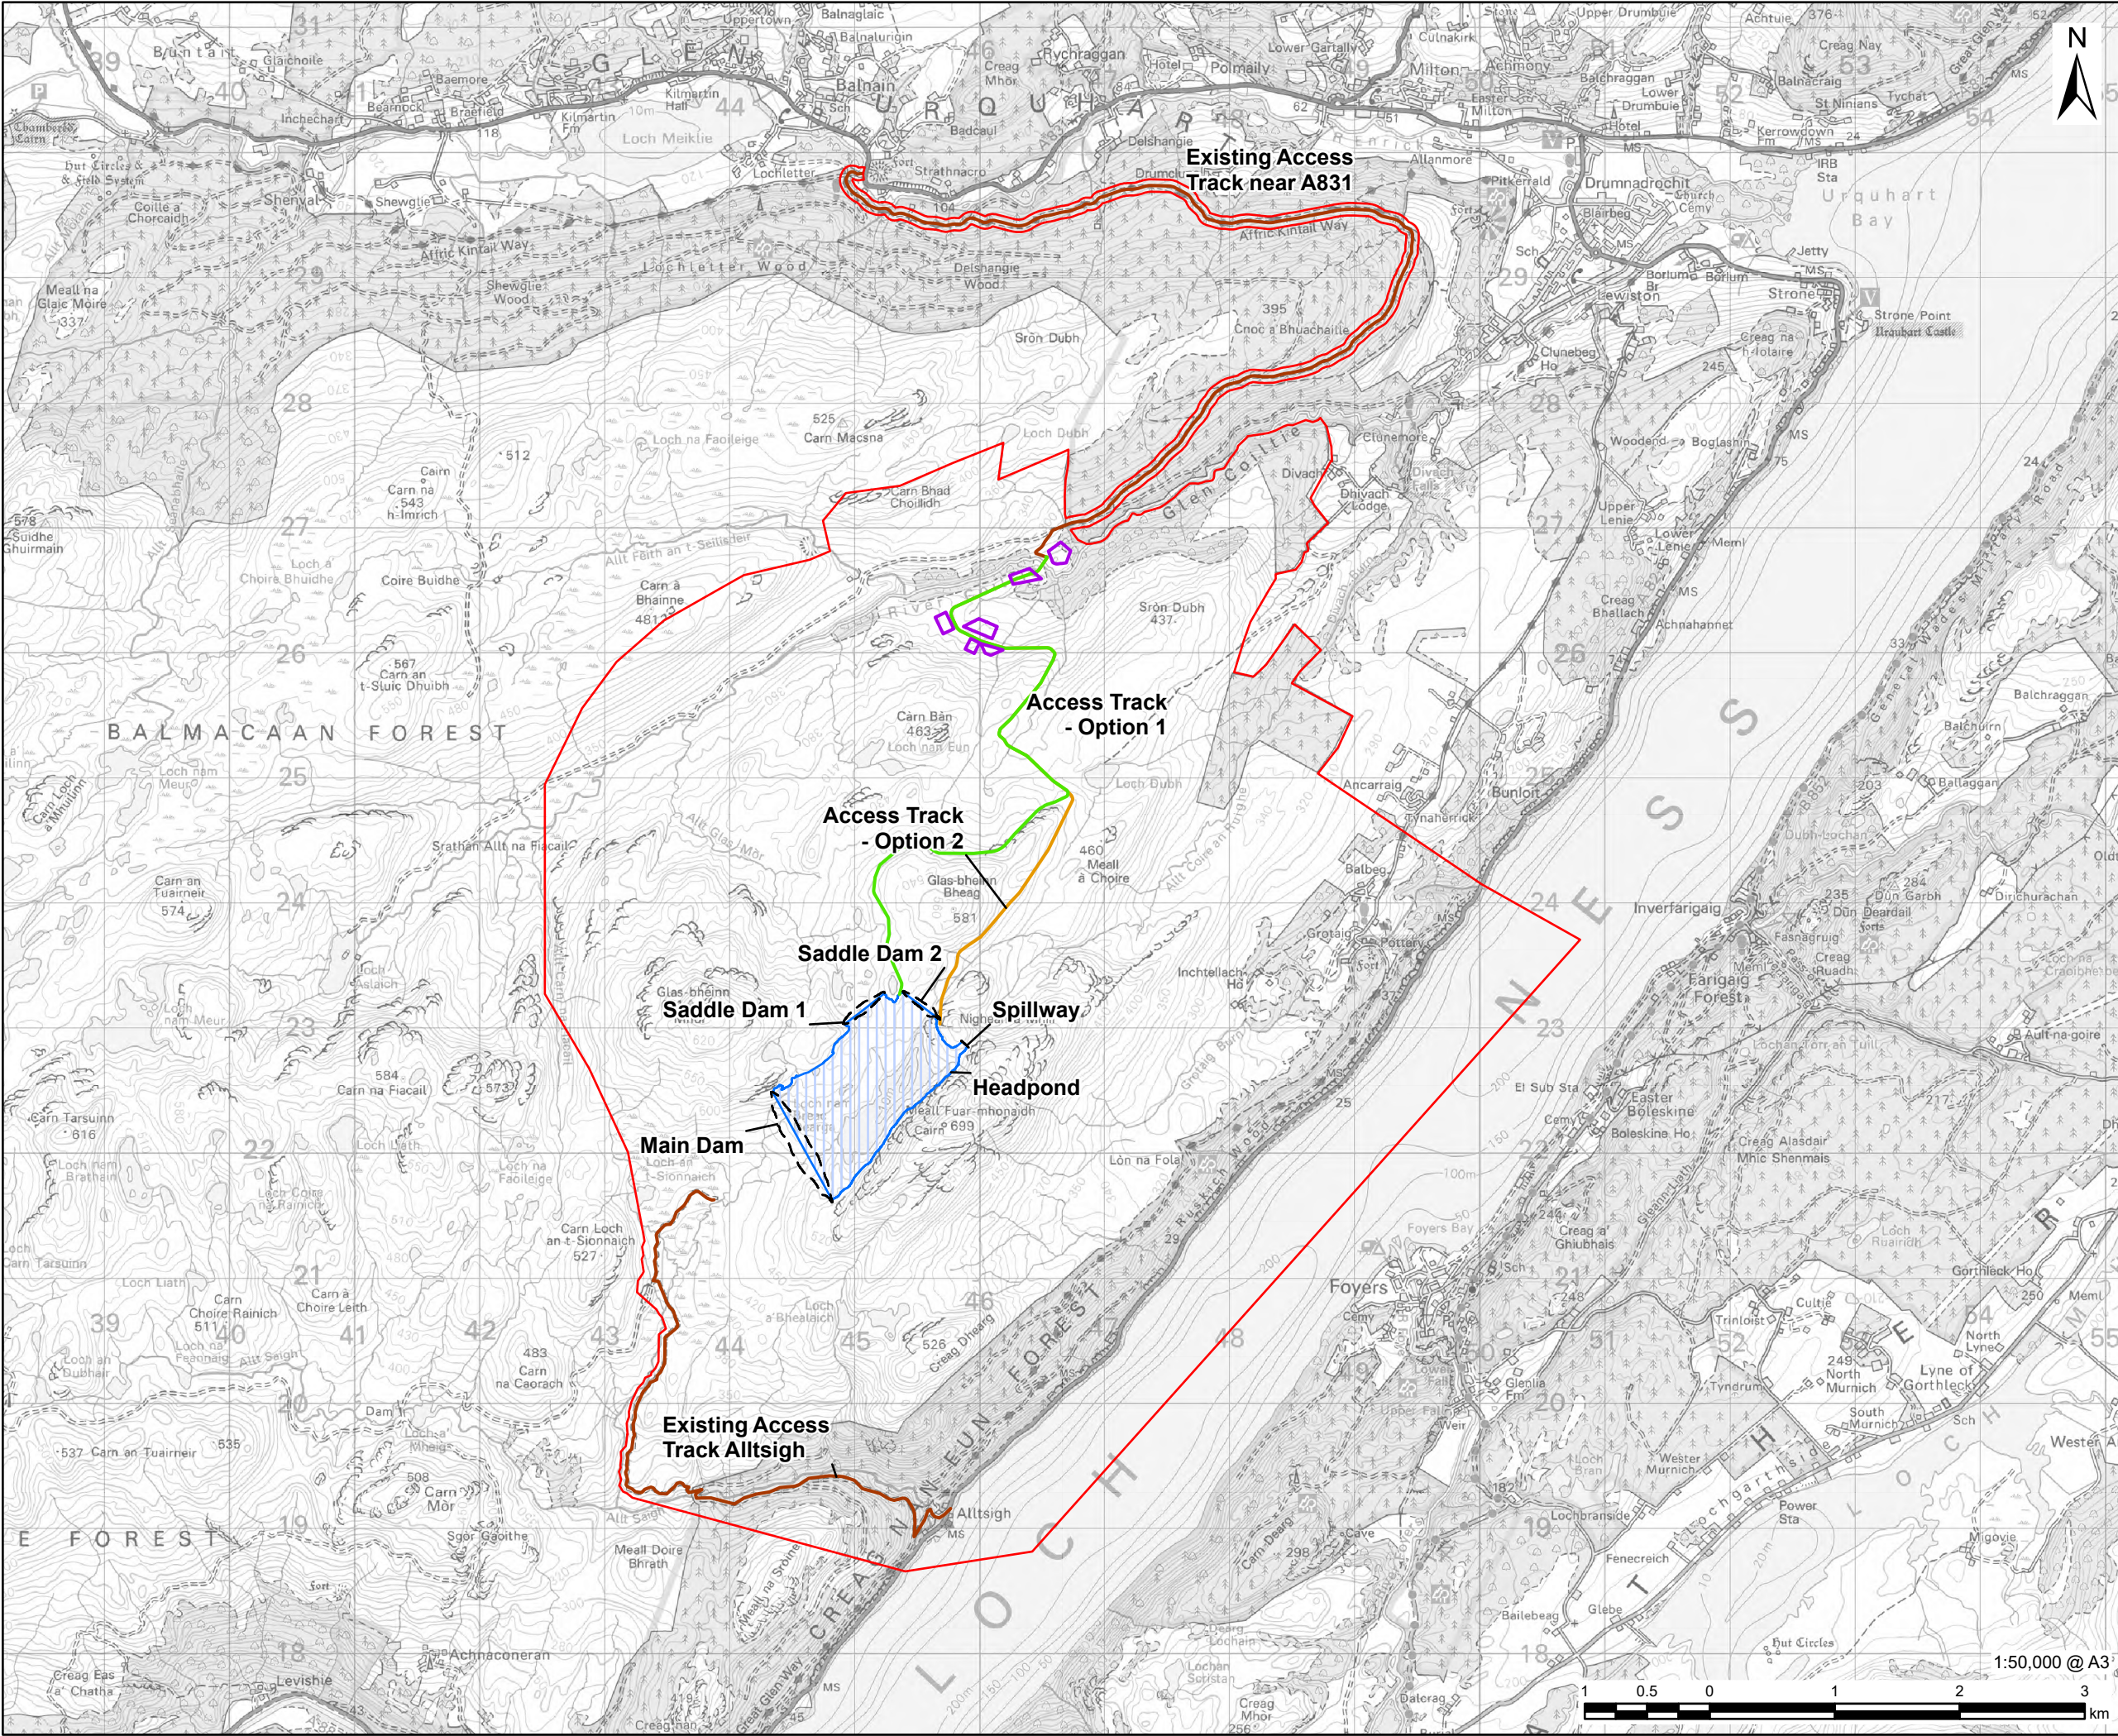

AECOM

PROJECT

Glen Earrach Pumped
Storage Hydro

CLIENT

Glen Earrach Energy Ltd.

CONSULTANT

AECOM Limited
177 Bothwell Street
Glasgow
G2 7ER
www.aecom.com

LEGEND

- Red Line Boundary
- Embankments & Spillway
- Headpond
- Above Ground Infrastructure
- Compounds
- Access Track - Option 1
- Access Track - Option 2
- Existing Access Track

NOTES

Contains Ordnance Survey Data © Crown
Copyright 2025. All rights reserved. Ordnance
Survey Licence AC0000808122.

ISSUE PURPOSE

FINAL

PROJECT NUMBER

60719875


FIGURE TITLE

Design Evolution: Design IV Post
Scoping Option A

FIGURE NUMBER

Figure 3.4

Sheet 1 of 2

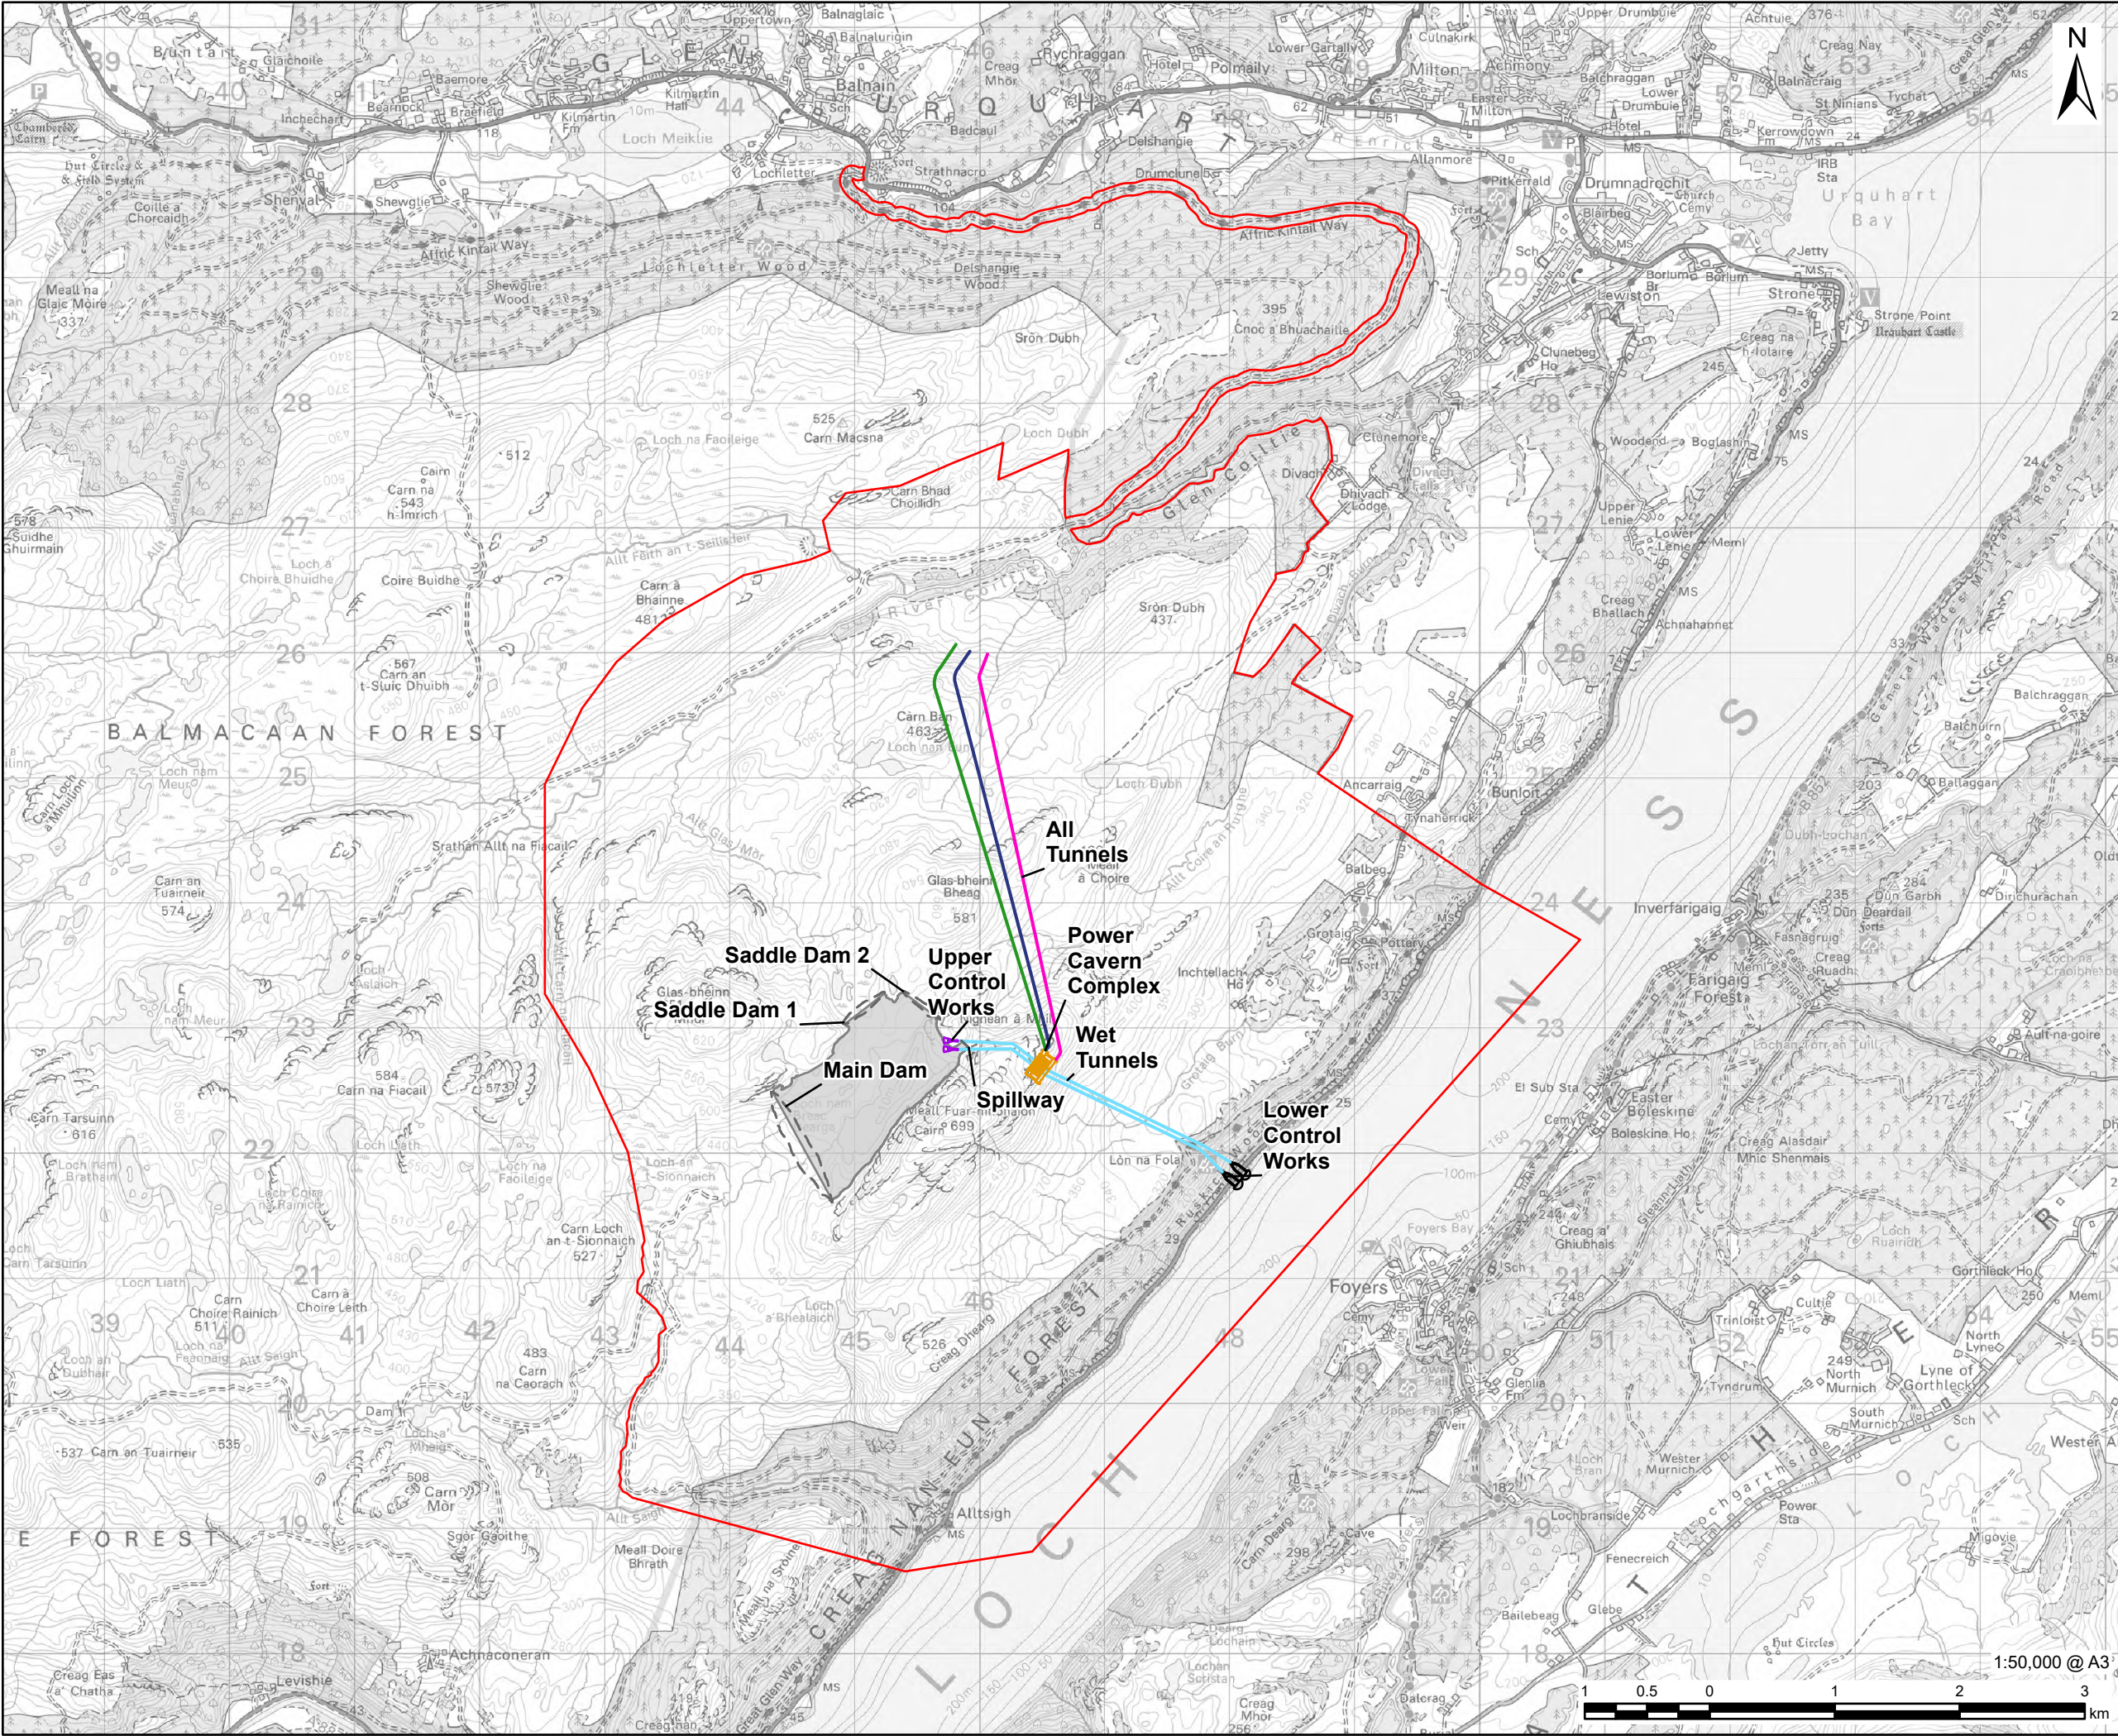

AECOM

PROJECT

Glen Earrach Pumped
Storage Hydro

CLIENT

Glen Earrach Energy Ltd.

CONSULTANT

AECOM Limited
177 Bothwell Street
Glasgow
G2 7ER
www.aecom.com

LEGEND

- Red Line Boundary
- Embankments & Spillway
- Headpond
- Below Ground Infrastructure
- Main Access Tunnel
- Power Vent Tunnel 1
- Power Vent Tunnel 2
- Waterways
- Power Cavern Complex
- Upper Control Works
- Lower Control Works

NOTES

Contains Ordnance Survey Data © Crown
Copyright 2025. All rights reserved. Ordnance
Survey Licence AC0000808122.

ISSUE PURPOSE

FINAL

PROJECT NUMBER

60719875

FIGURE TITLE

Design Evolution: Design IV Post
Scoping Option A

FIGURE NUMBER

Figure 3.4

Sheet 2 of 2