


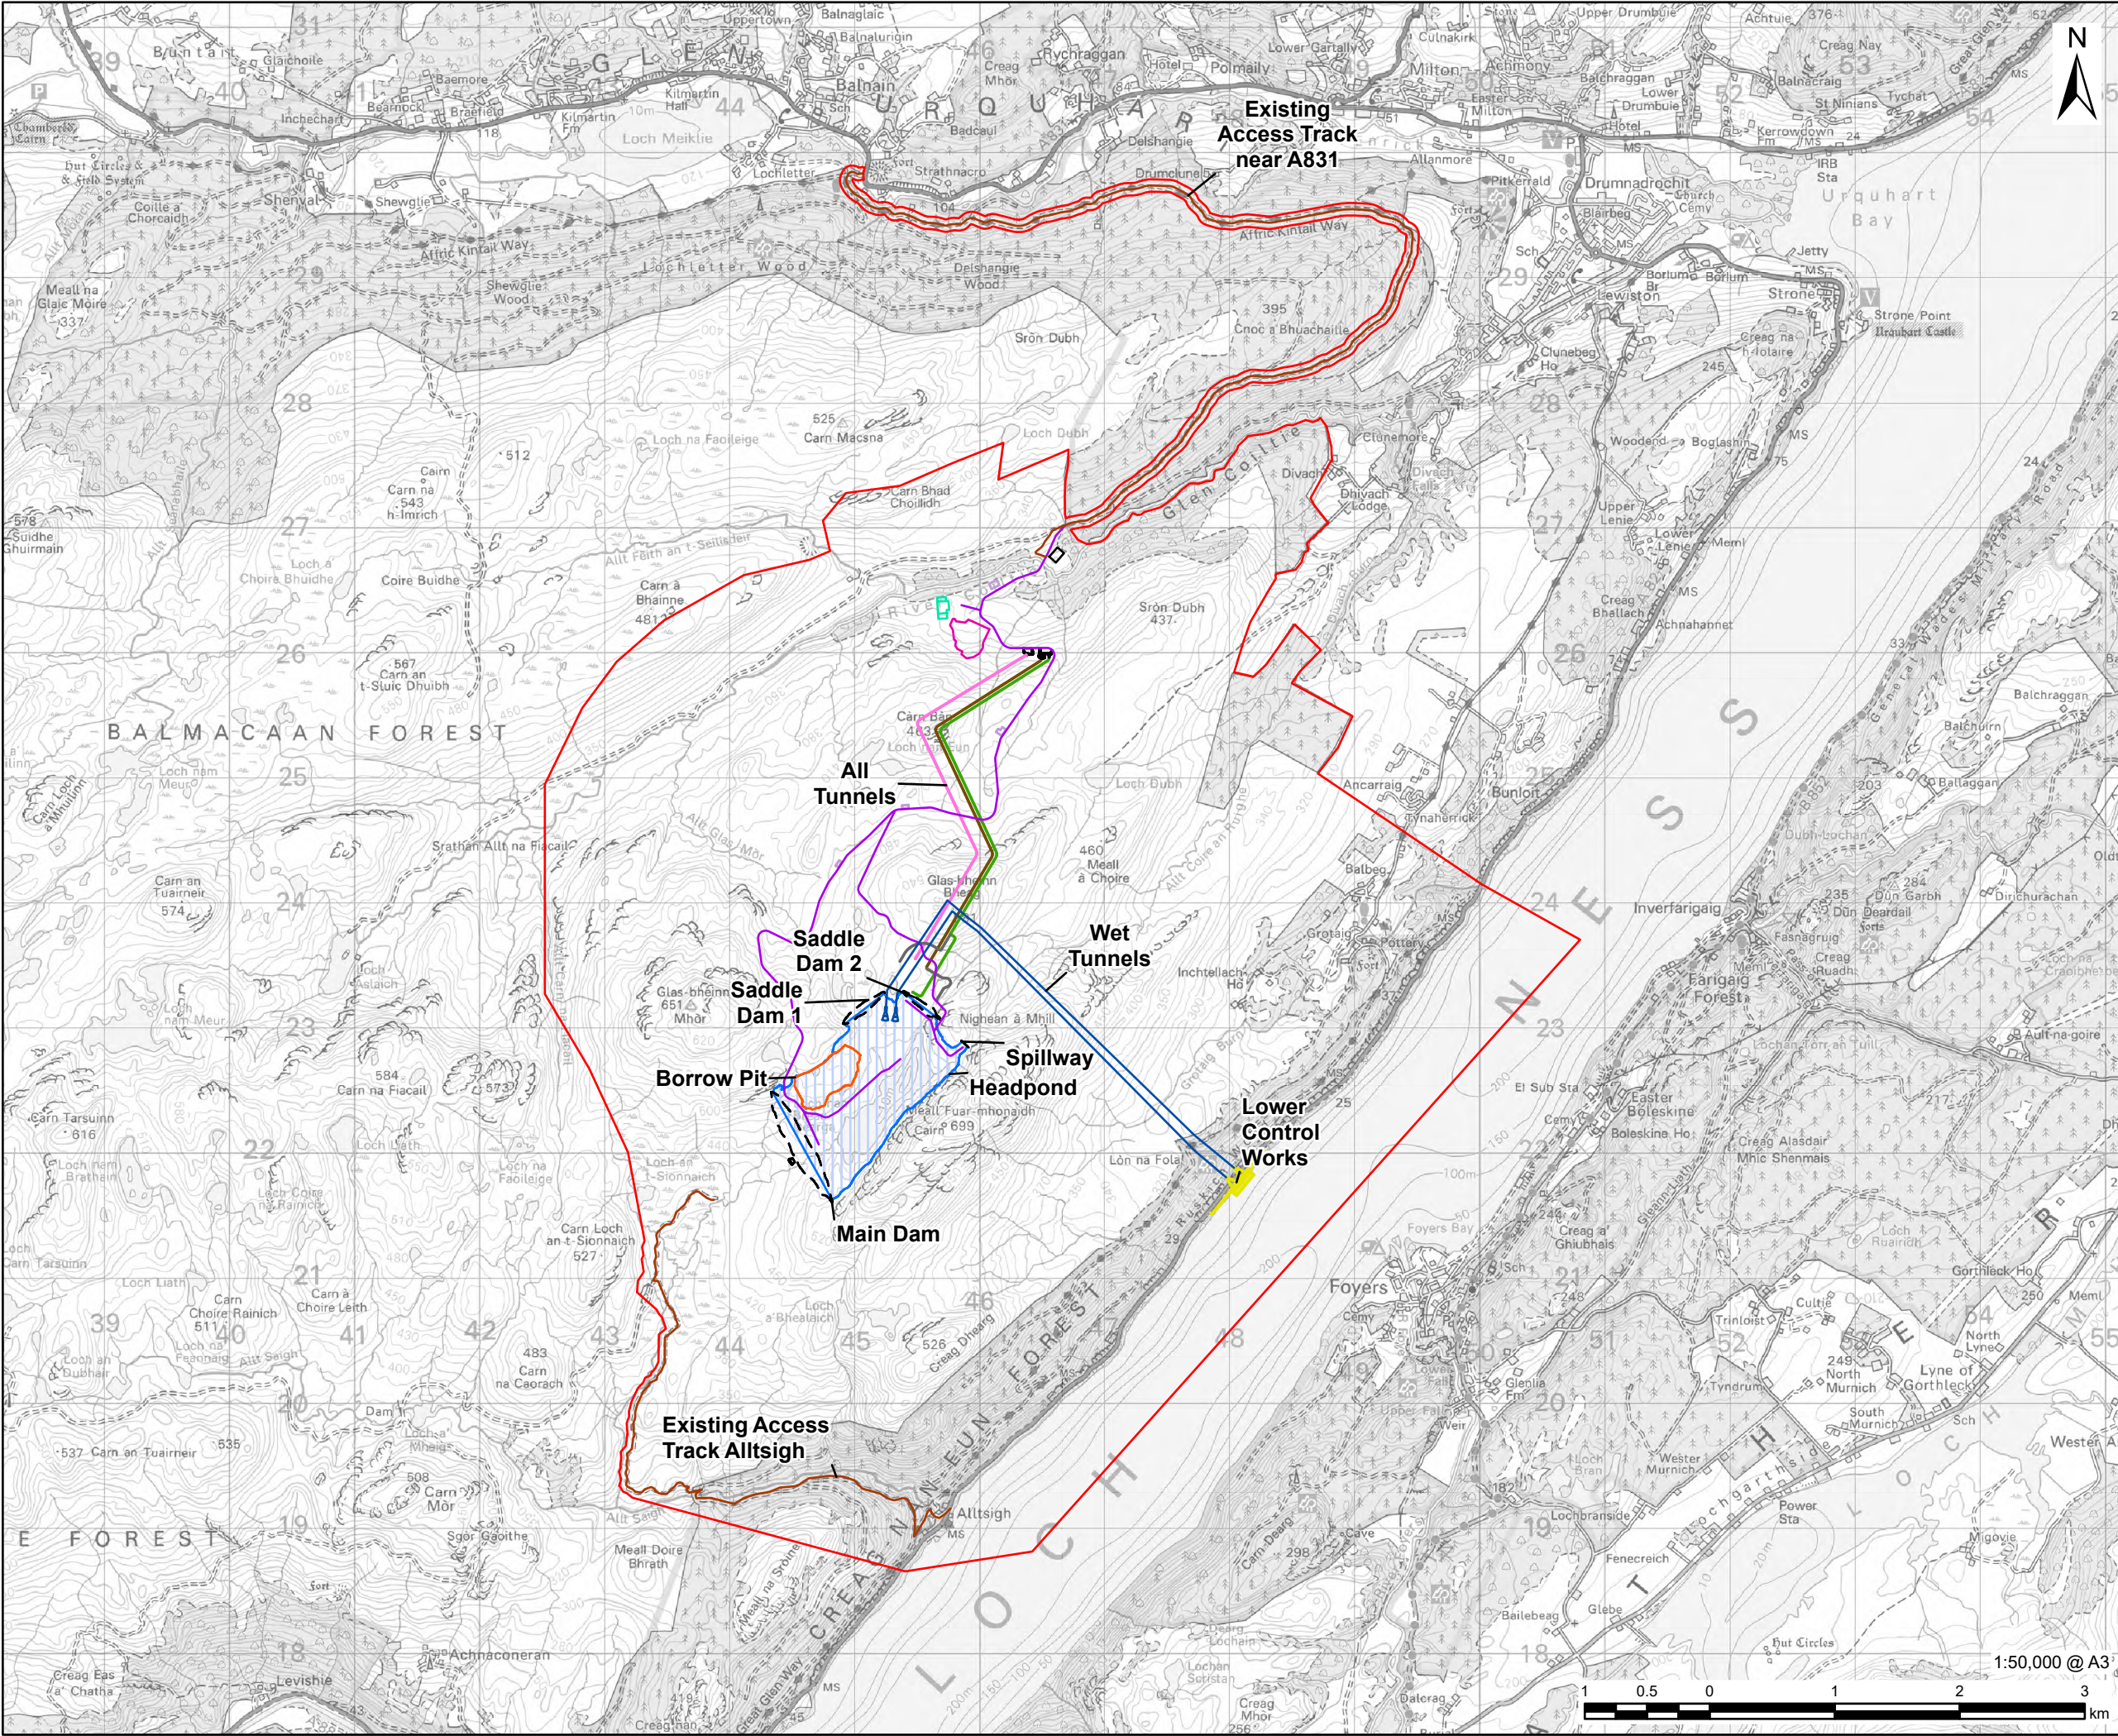

AECOM

PROJECT

Glen Earrach Pumped
Storage Hydro

CLIENT

Glen Earrach Energy Ltd.

CONSULTANT

AECOM Limited
177 Bothwell Street
Glasgow
G2 7ER
www.aecom.com

LEGEND

- Red Line Boundary
- Borrow Pit
- Embankments & Spillway
- Headpond
- Existing Access Track
- Construction Track
- Permanent Compound
- Temporary Construction Compound
- GIS Switchyard
- Workers Accommodation
- Lower Control Works
- Auxiliary Tunnels
- Main Access Tunnel
- Cable Tunnel 1
- Cable Tunnel 2
- Waterways - Option B

NOTES

Contains Ordnance Survey Data © Crown
Copyright 2025. All rights reserved. Ordnance
Survey Licence AC0000808122.

ISSUE PURPOSE

FINAL

PROJECT NUMBER

60719875

FIGURE TITLE

Design Evolution: Design V Post-Public
Consultation

FIGURE NUMBER

Figure 3.5