


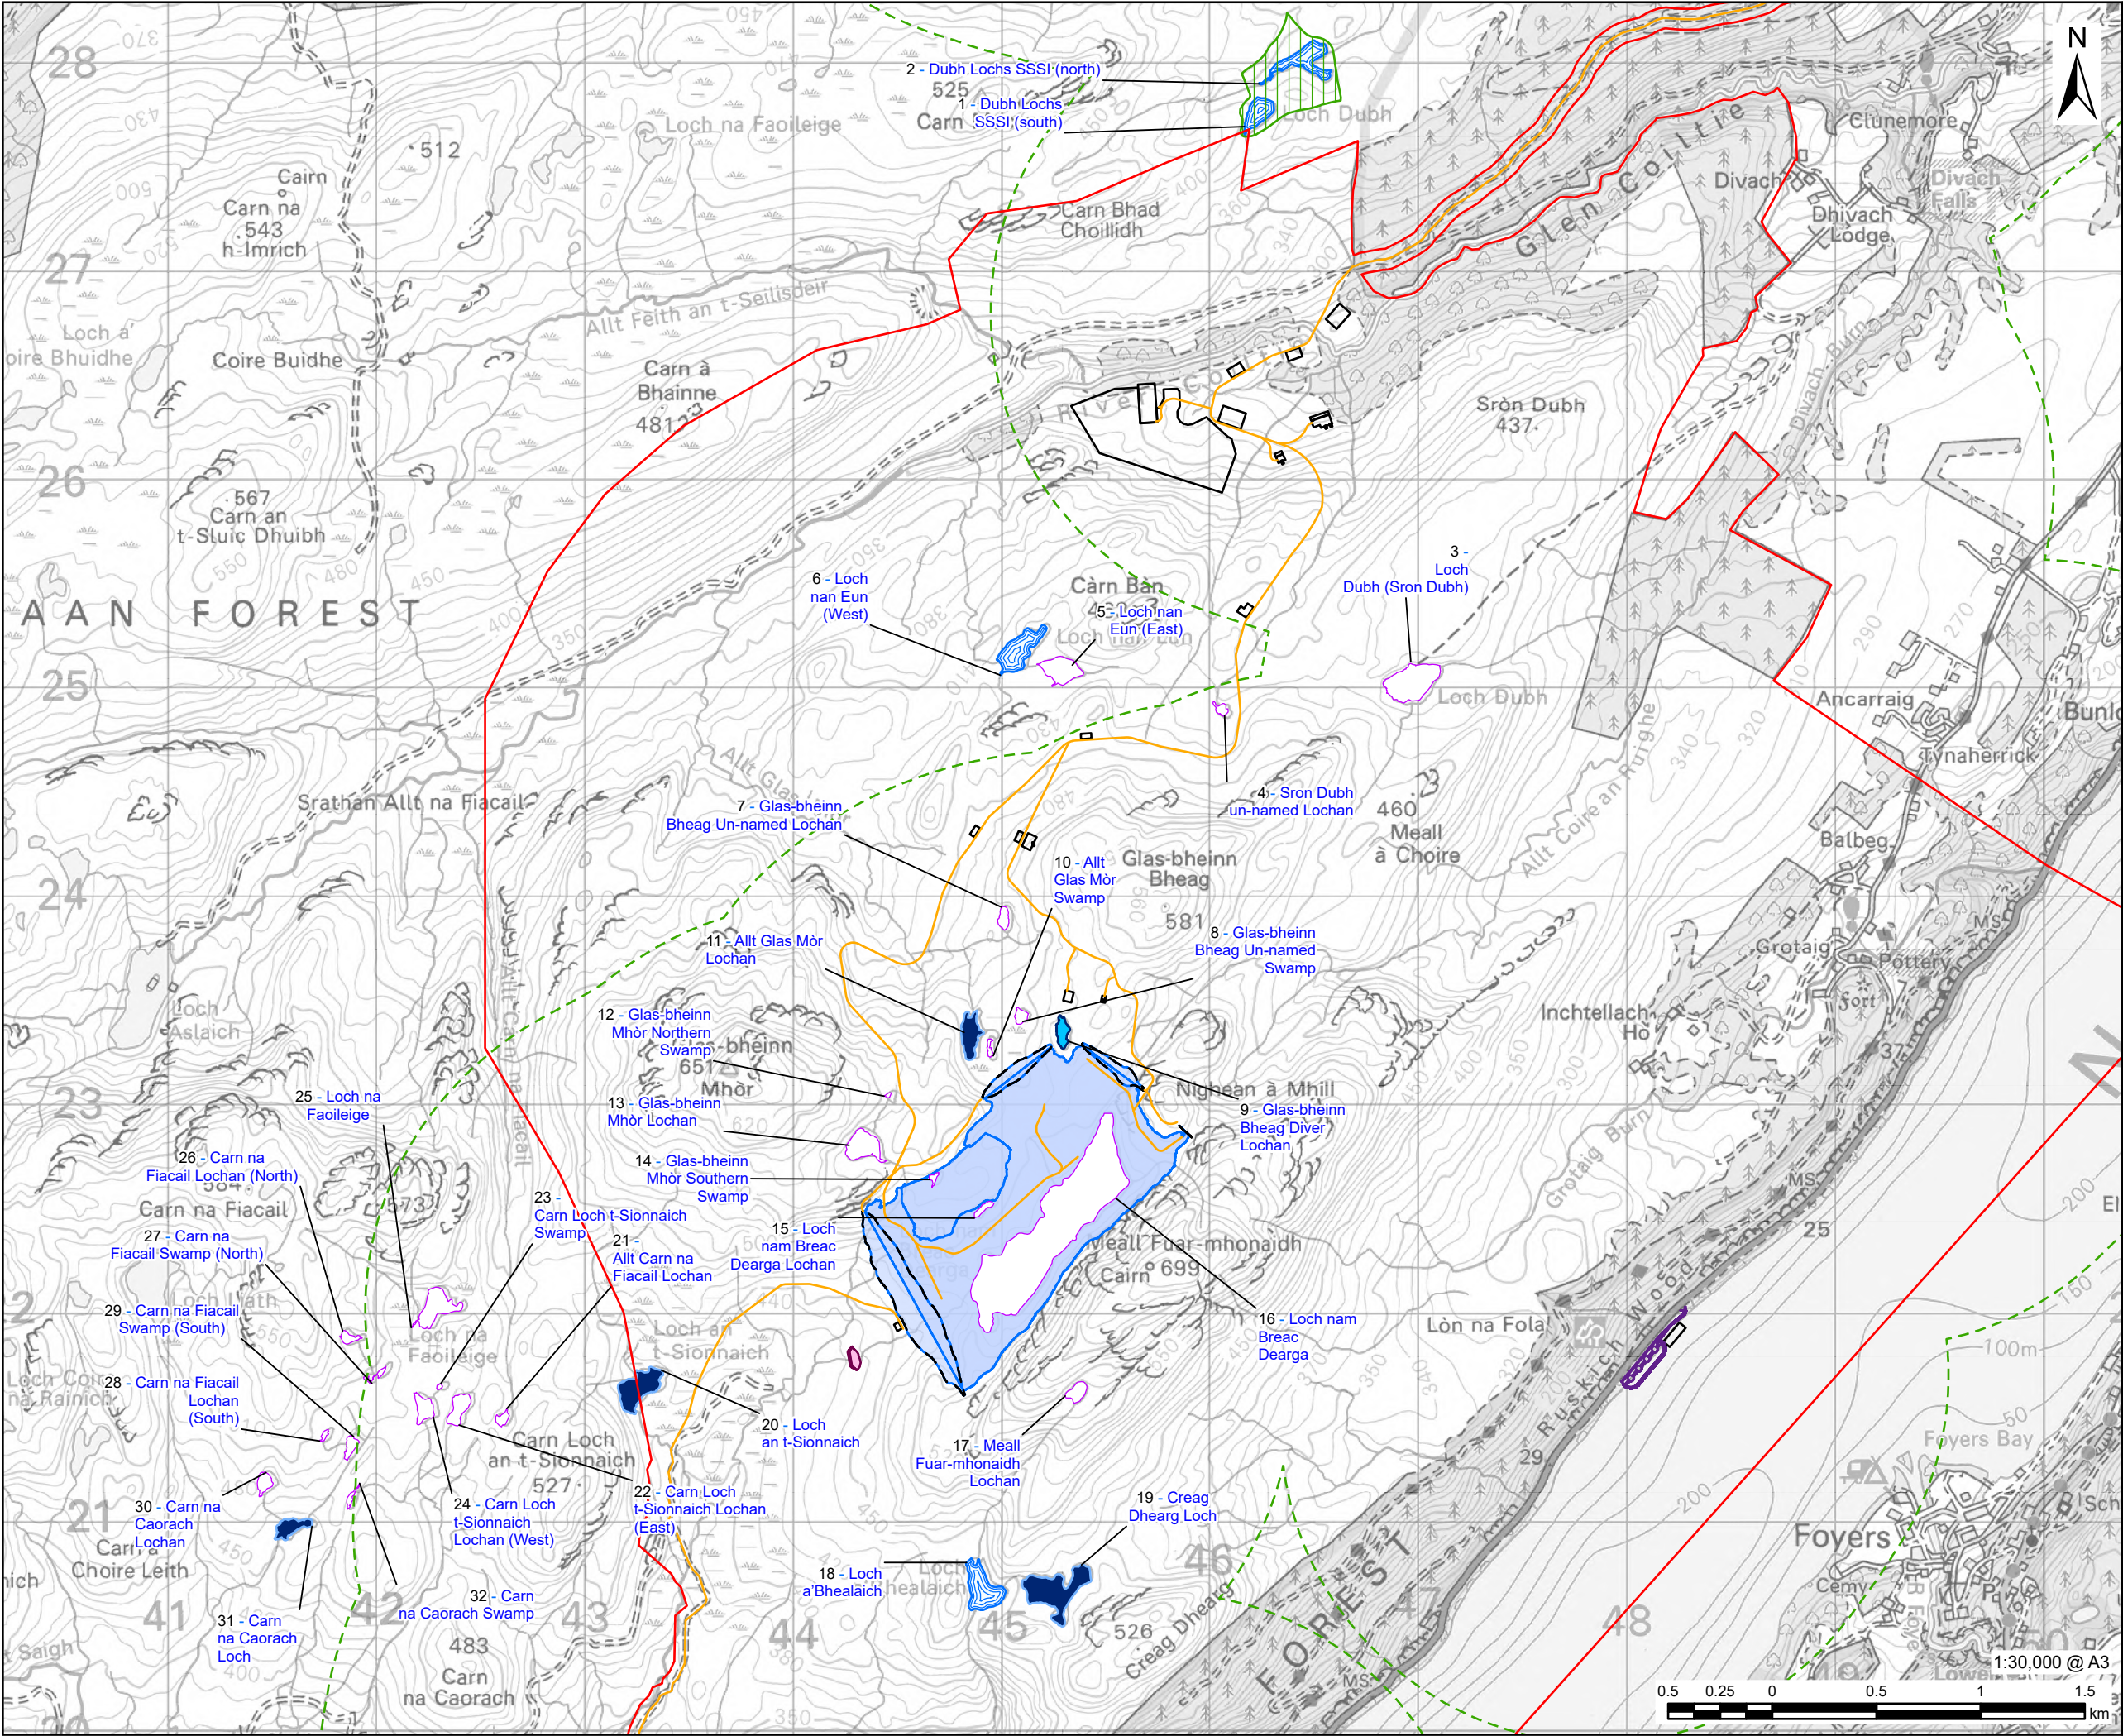

AECOM

PROJECT

Glen Earrach Pumped Storage Hydro

CLIENT


Glen Earrach Energy Ltd.

CONSULTANT

AECOM Limited
1 Tanfield, Inverleith Row
Edinburgh
EH3 5DA
www.aecom.com

LEGEND

- Red Line Boundary
- Access Tracks
- Lower Control Works
- Compounds
- Embankments & Spillway
- Headpond
- Secondary Bund
- North Inverness Lochs Special Protection Area (SPA)
- Diver and Grebe Survey Area
- Waterbody Suitability**
 - Both Species
 - Only Slavonian Grebe
 - Only Red-Throated Diver
 - Other Surveyed Waterbody

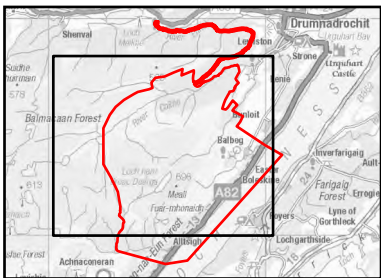

NOTES

Contains Ordnance Survey Data © Crown Copyright 2025. All rights reserved. Ordnance Survey Licence AC0000808122

ISSUE PURPOSE

FINAL

PROJECT NUMBER

60719875

FIGURE TITLE

Breeding Diver and Slavonian Grebe Survey Waterbodies

FIGURE NUMBER

Figure 8.10