

PROJECT
Glen Earrach Pumped Storage Hydro

CLIENT
Glen Earrach Energy Ltd.

CONSULTANT
AECOM Limited
Aldgate Tower
2, Leman Street
London, E1 8FA
United Kingdom

- LEGEND**
- Red Line Boundary
 - 1km Study Area
 - Access Tracks**
 - Construction Phase - Permanent
 - Construction Phase - Permanent (Floating)
 - Construction Phase - Permanent (Floating Transition)
 - Construction Phase - Temporary (Construction)
 - Pre-Construction Phase - Existing
 - Pre-Construction Phase - Permanent
 - Infrastructure Type**
 - Permanent Compounds
 - Temporary Construction Compounds
 - Material Stockpile
 - Water Features**
 - Watercourse
 - Waterflow Direction
 - Surface Water
 - Watercourse Crossing Points**
 - New
 - New Temporary
 - Upgrade Existing

| Name | ID |
|------------------------------------|-------------------|
| Unnamed Stream | SW27 Crossing 1 |
| River Enrick and its tributaries | SW19 Crossing 1 |
| Allt Creag an Fhithich | SW20 Crossing 1 |
| Cauchan na Ruighe Duibe | SW21 Crossing 1 |
| Unnamed Stream | SW28 Crossing 1 |
| Allt na Criche | SW22 Crossing 1 |
| Unnamed Stream | SW23 Crossing 1 |
| Allt Luirg nam Broc | SW24 Crossing 1 |
| Unnamed Stream | SW29 Crossing 1 |
| Unnamed Stream | SW30 Crossing 1 |
| Drumclune Burn | SW25 Crossing 1 |
| Unnamed Stream | SW26 Crossing 1 |
| Unnamed Stream | SW18 Crossing 1 |
| Caochan an Loch Dhuibh | SW17 Crossing 1 |
| River Coiltie and its tributaries | SW9 Crossing 1 |
| Allt Glas Beag | SW12-C Crossing 1 |
| Allt Glas Beag | SW12-C Crossing 2 |
| Allt Glas Beag | SW12-B Crossing 1 |
| Allt Glas Beag | SW12 Crossing 1 |
| Unnamed tributary of Allt Glas Mor | SW13 Crossing 1 |
| Unnamed tributary of Allt Glas Mor | SW13 Crossing 2 |

NOTES


© Crown Copyright and database right [2025]. Contains public sector information licensed under the Open Government Licence v3.0. Groundwater Drinking Water Protected Areas covers whole study extent.

ISSUE PURPOSE
FINAL

PROJECT NUMBER
60719875

FIGURE TITLE
Watercourse Crossings
Page 1 of 2

FIGURE NUMBER
Figure 10.4

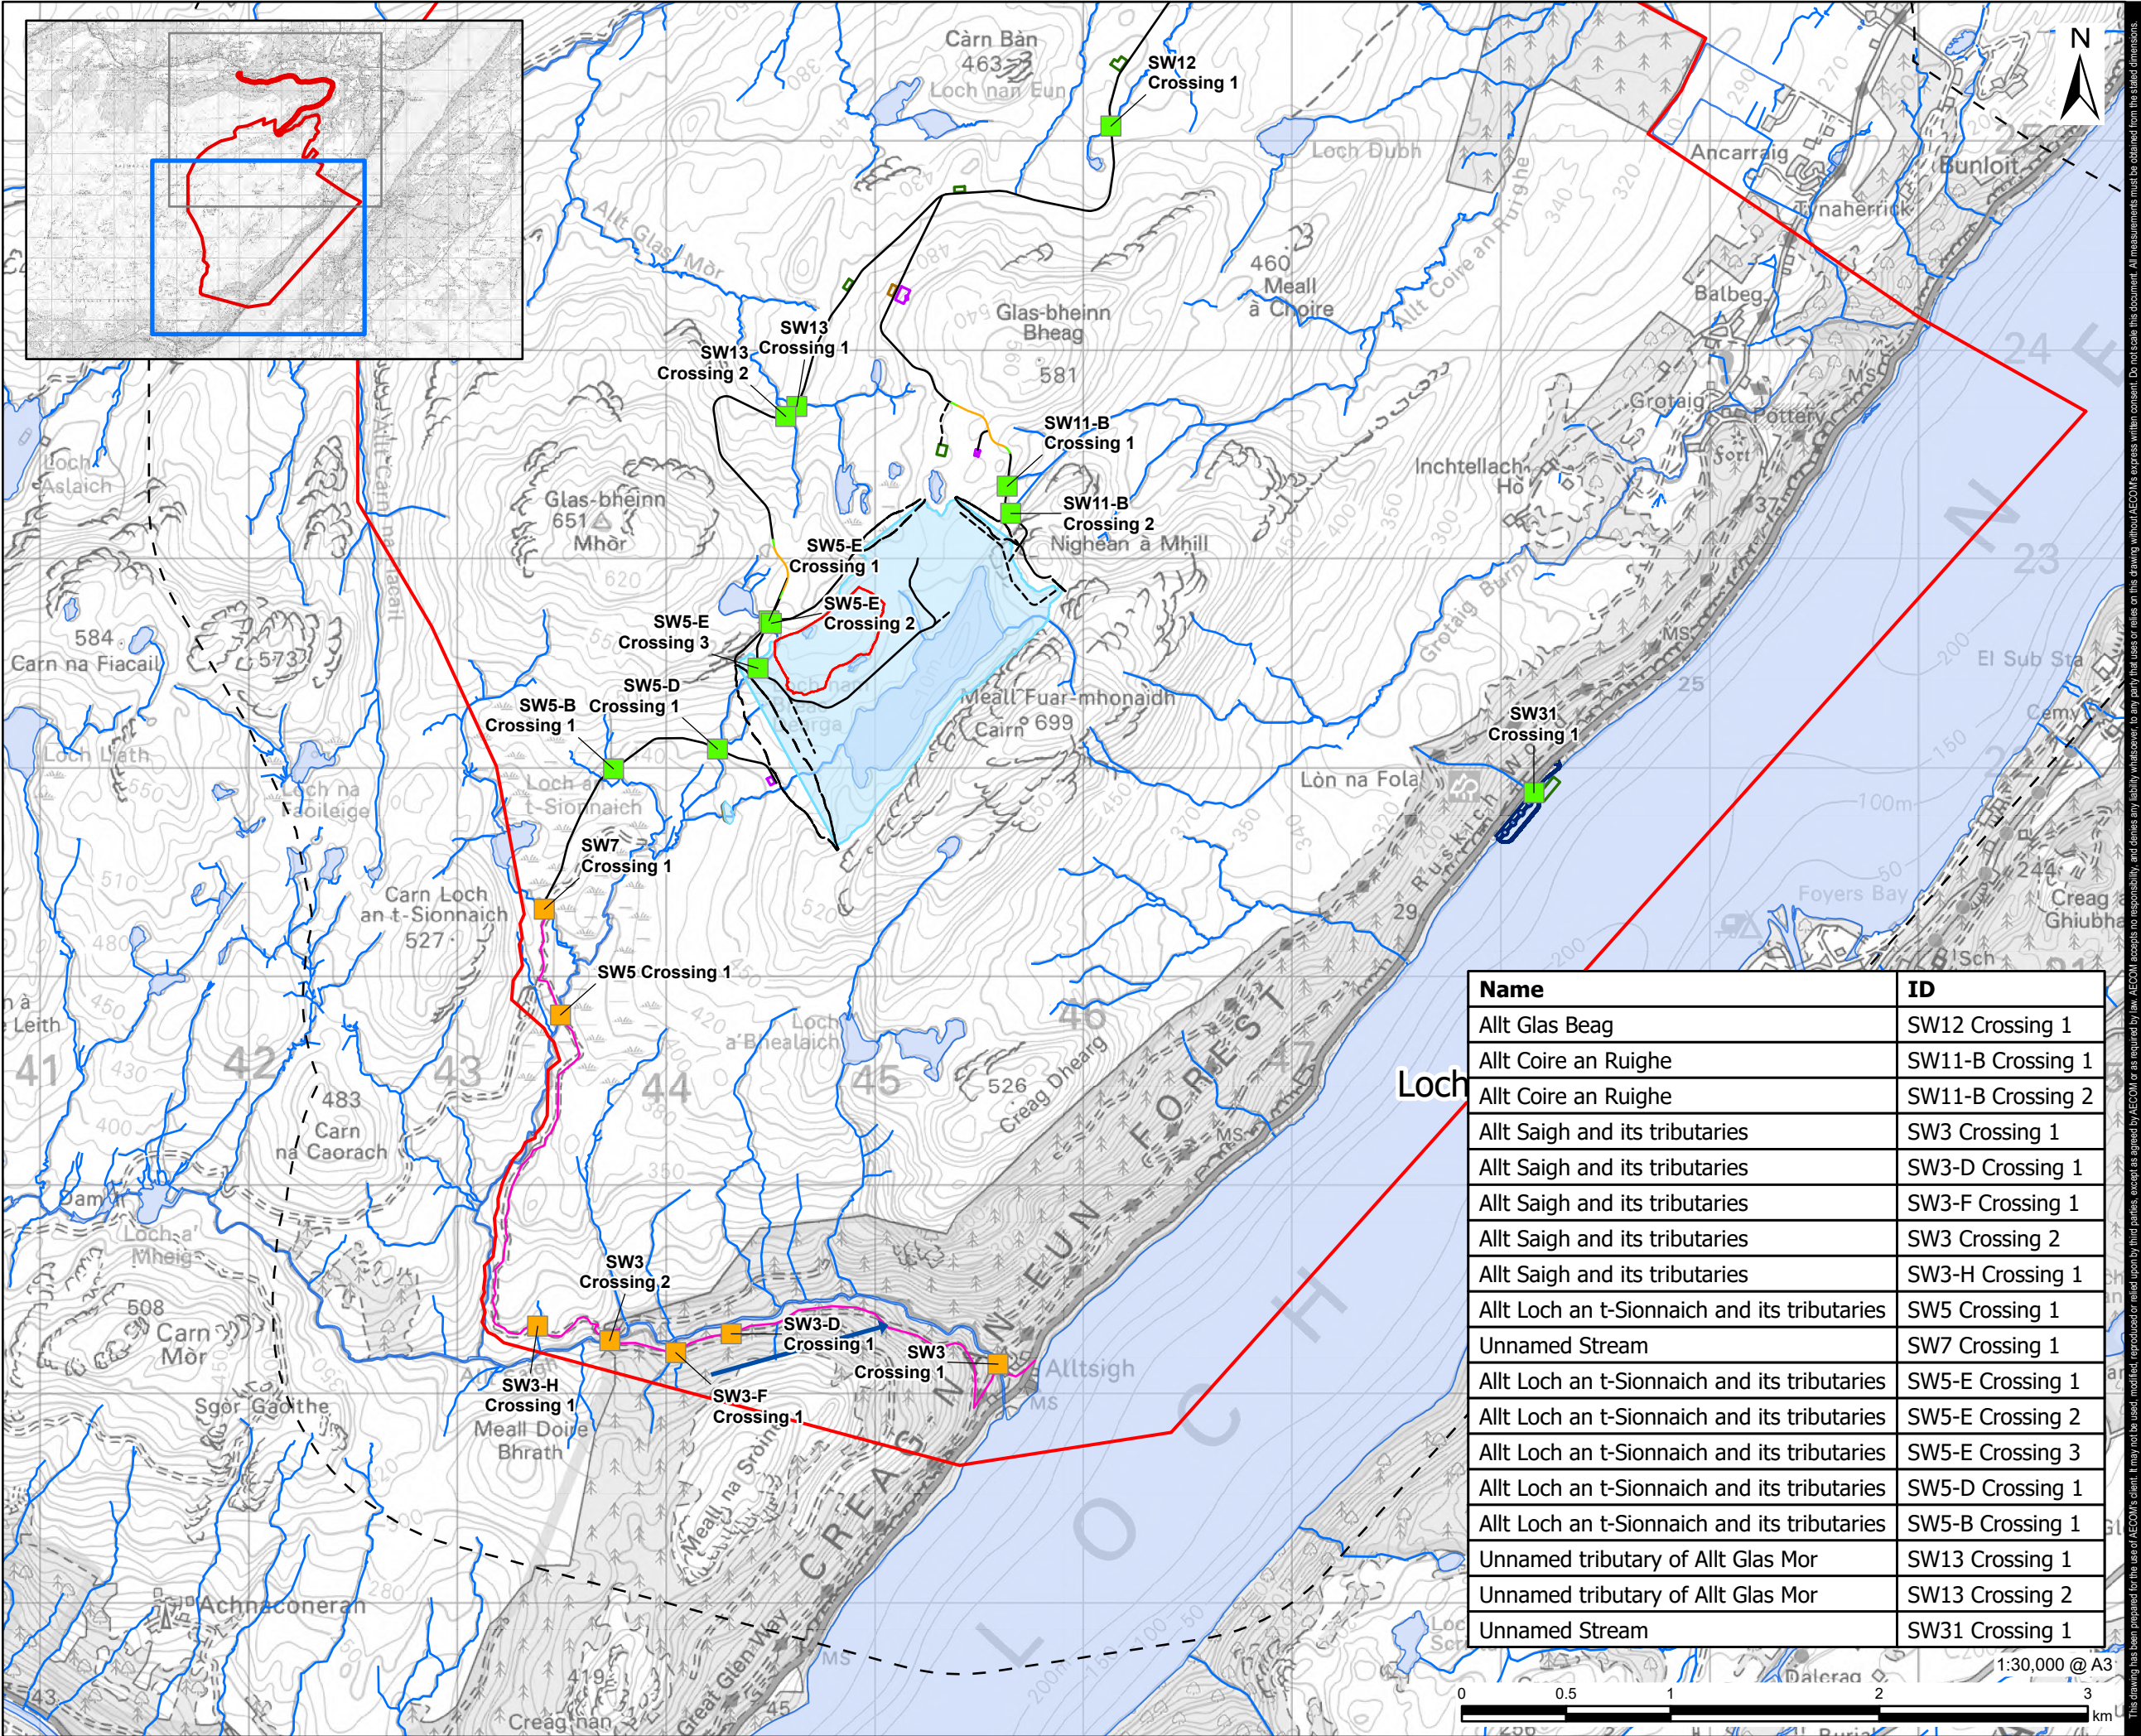

PROJECT
Glen Earrach Pumped Storage Hydro

CLIENT
Glen Earrach Energy Ltd.

CONSULTANT
AECOM Limited
Aldgate Tower
2, Leman Street
London, E1 8FA
United Kingdom

- LEGEND**
- Red Line Boundary
 - 1km Study Area
 - Borrow Pit
 - Embankments & Spillway
 - Headpond**
 - Dam
 - Spillway
 - Borrow Pit
 - Top Water Level
 - Lower Control Works
 - Access Tracks**
 - Construction Phase - Permanent
 - Construction Phase - Permanent (Floating)
 - Construction Phase - Permanent (Floating Transition)
 - Construction Phase - Temporary (Construction)
 - Operation Phase - Existing
 - Infrastructure Type**
 - Permanent Compounds
 - Temporary Construction Compounds
 - Material Stockpile
 - Water Features**
 - Watercourse
 - Waterflow Direction
 - Surface Water
 - Watercourse Crossing Points**
 - New
 - Upgrade Existing

NOTES

© Crown Copyright and database right [2025]. Contains public sector information licensed under the Open Government Licence v3.0. Groundwater Drinking Water Protected Areas covers whole study extent.

ISSUE PURPOSE
FINAL

PROJECT NUMBER
60719875

FIGURE TITLE
Watercourse Crossings
Page 2 of 2

FIGURE NUMBER
Figure 10.4